

Gemeinde Niederdorf

**Bauprojekt**

**Neuanlage Hofacker**  
Hofackerweg

Strassenbau

Masstab 1:100


**Planaufgabe**

Plan Nr. 022.06.0439 - 12  
27. Oktober 2023

Erstellt: AWE, Geprüft: SMA, Freigabe: MSC  
S:\022\06\0439\00\_CAD\Planung\BP\12\_13\_Querprofile\_100.2d


1

0.00

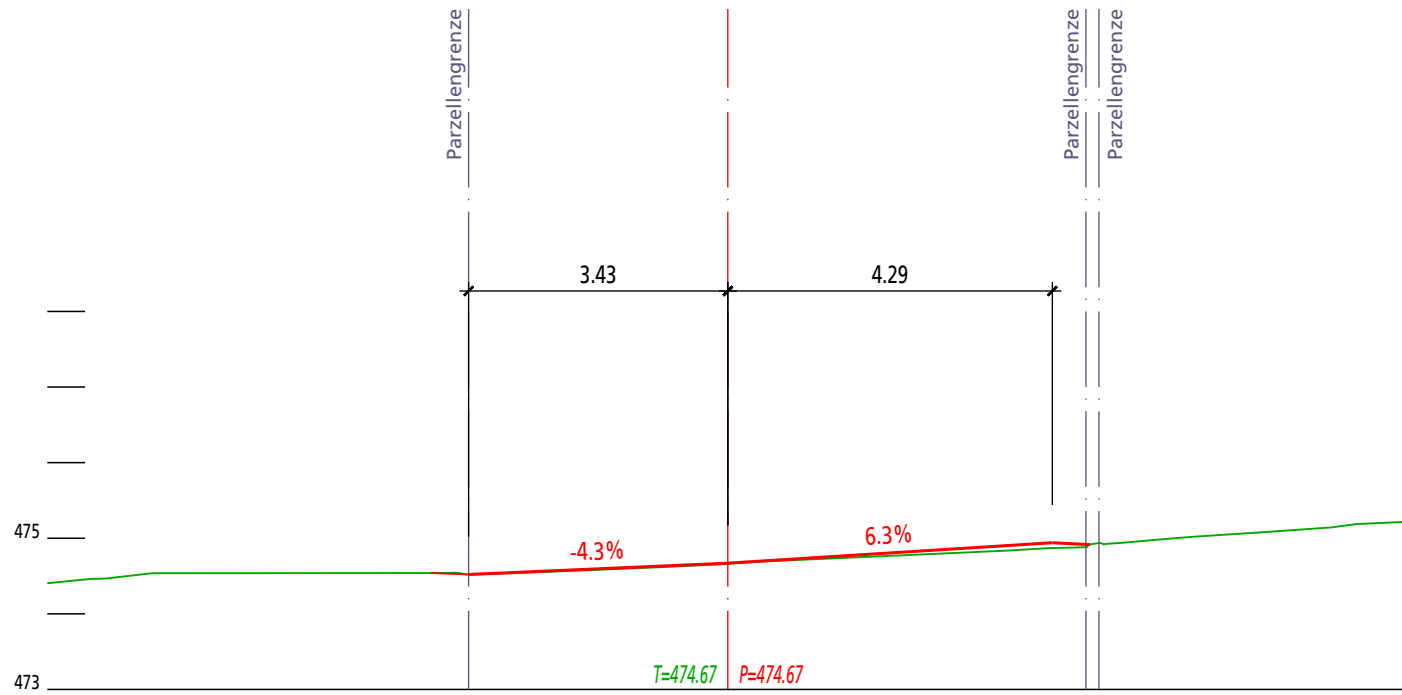


2

10.56

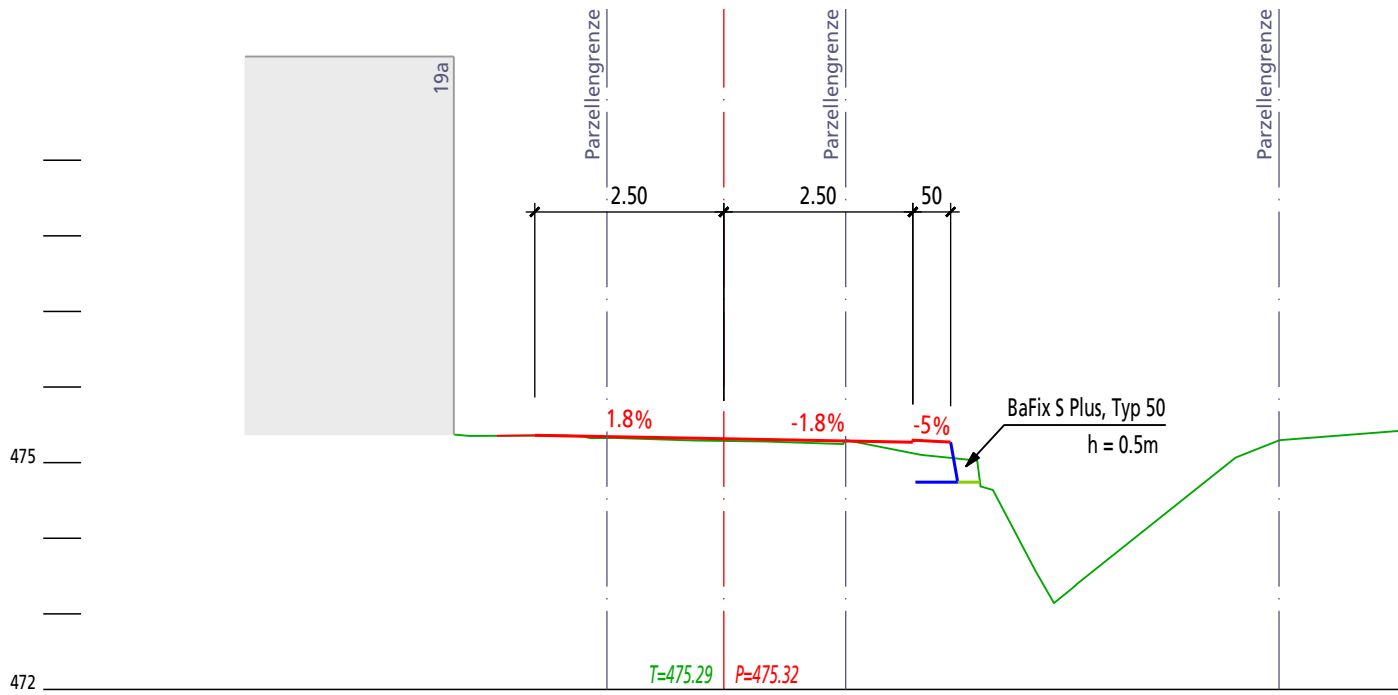


3

16.61

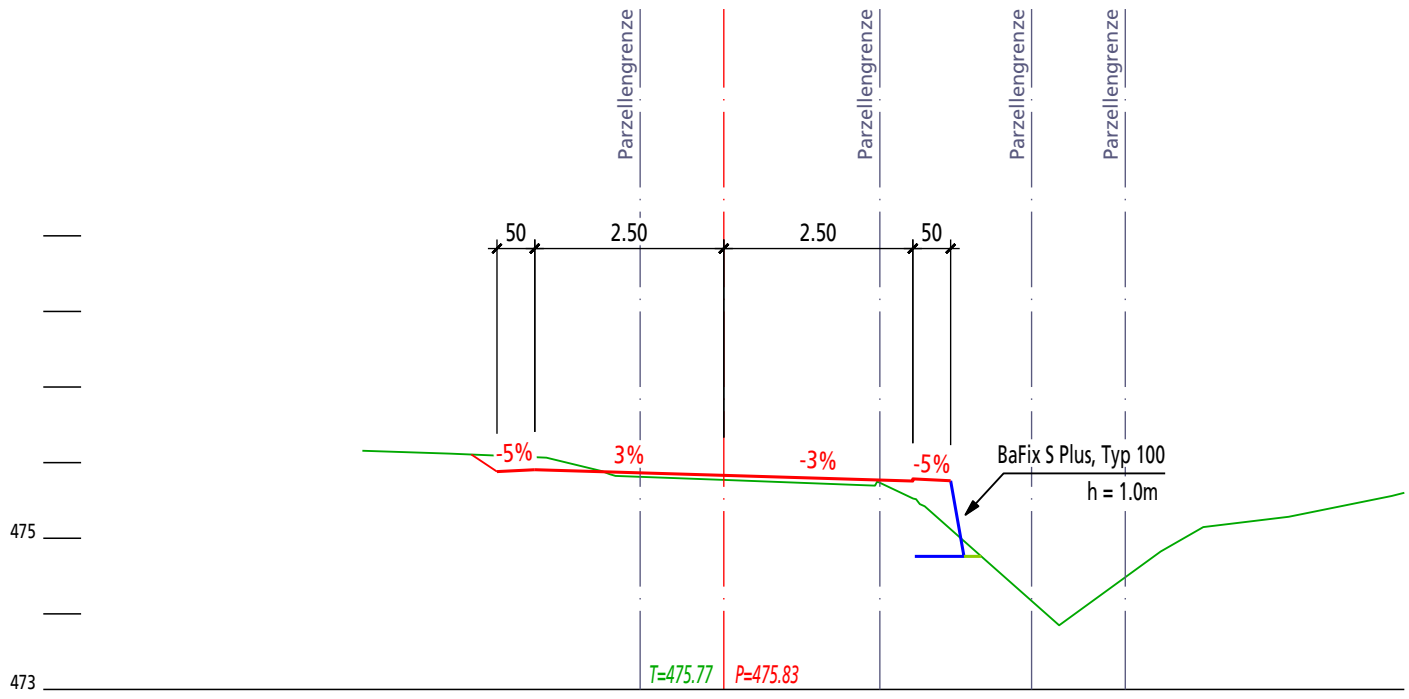


4

21.54

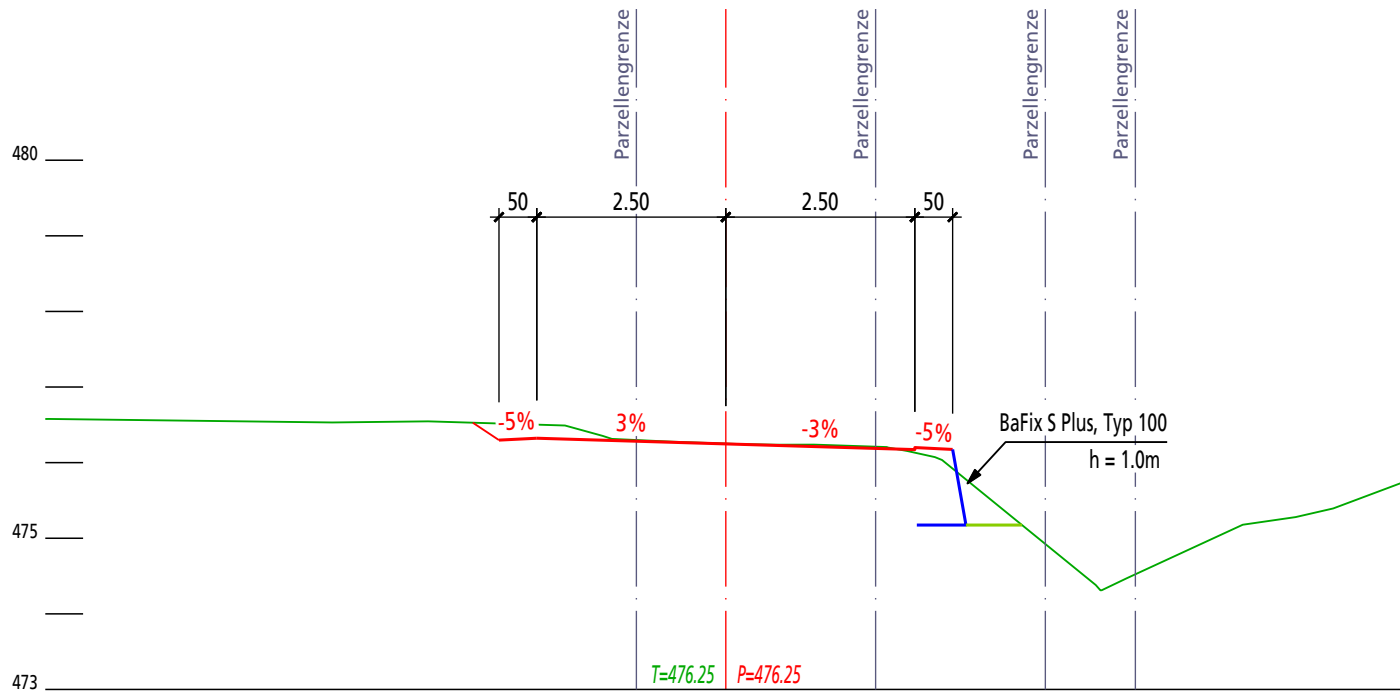


5

41.15

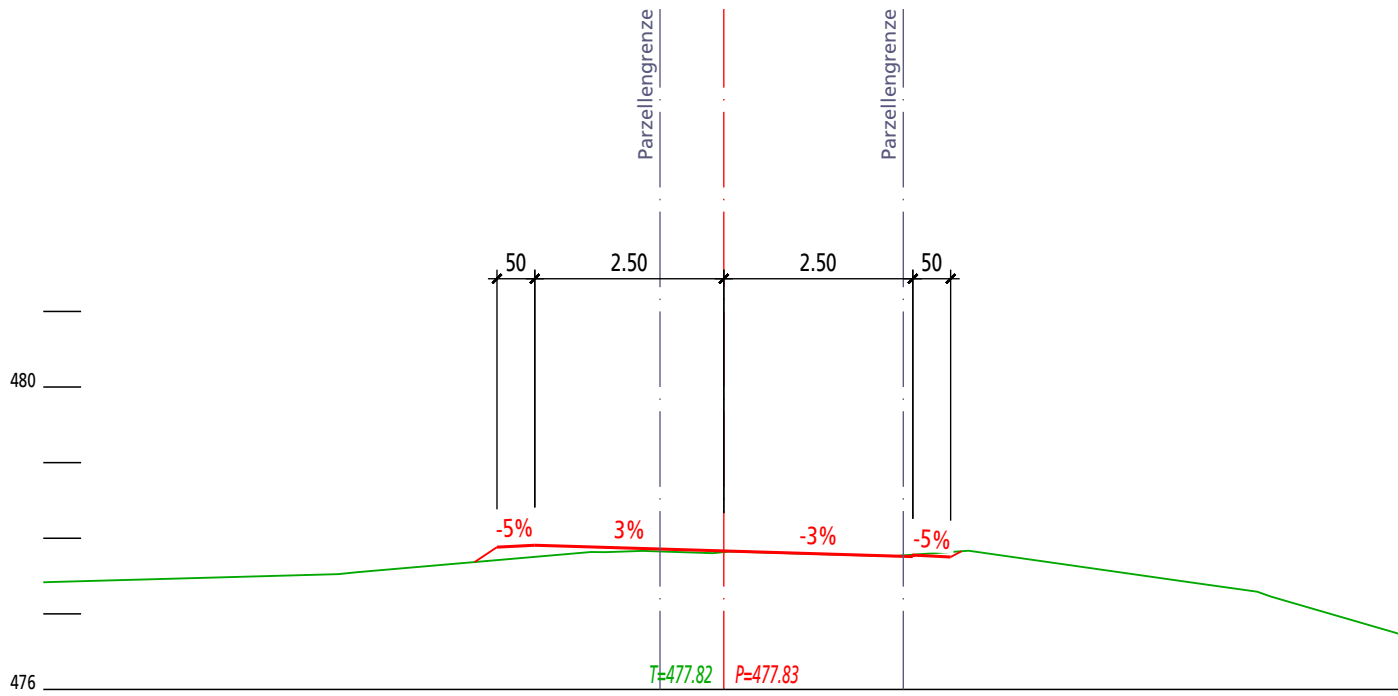


6

60.83

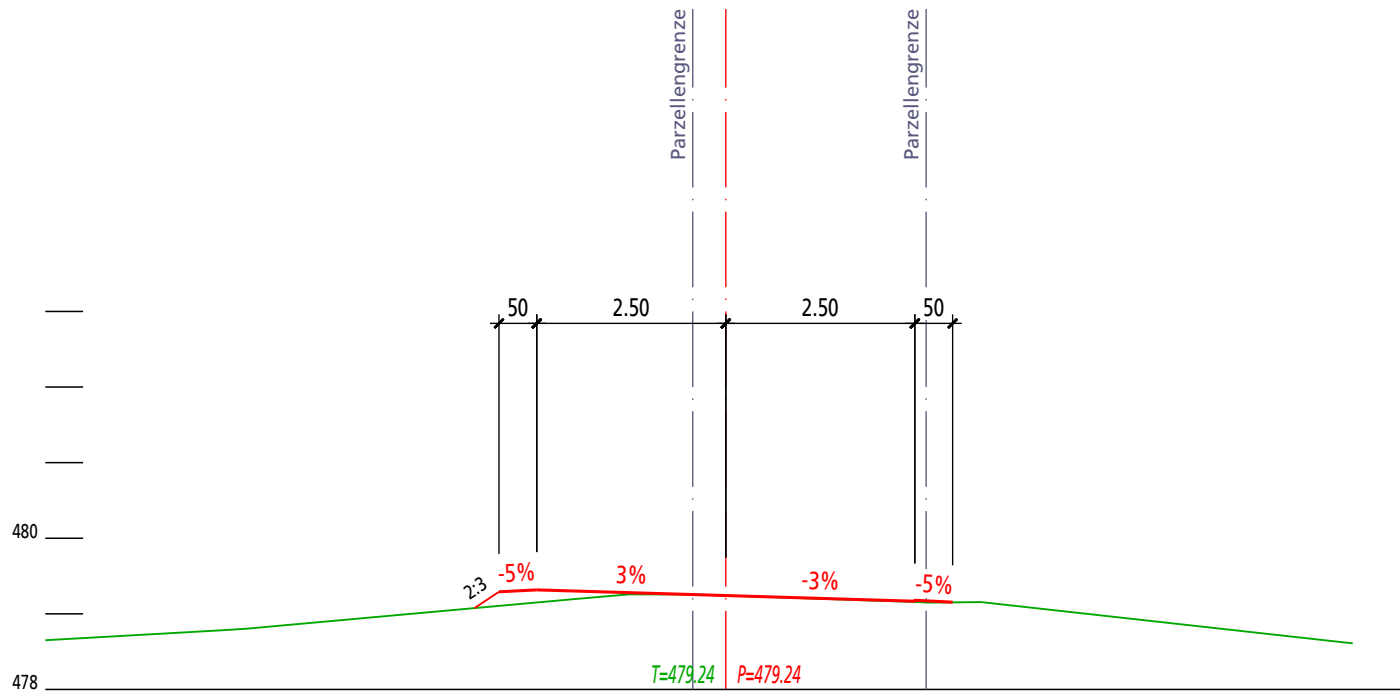

7


87.27

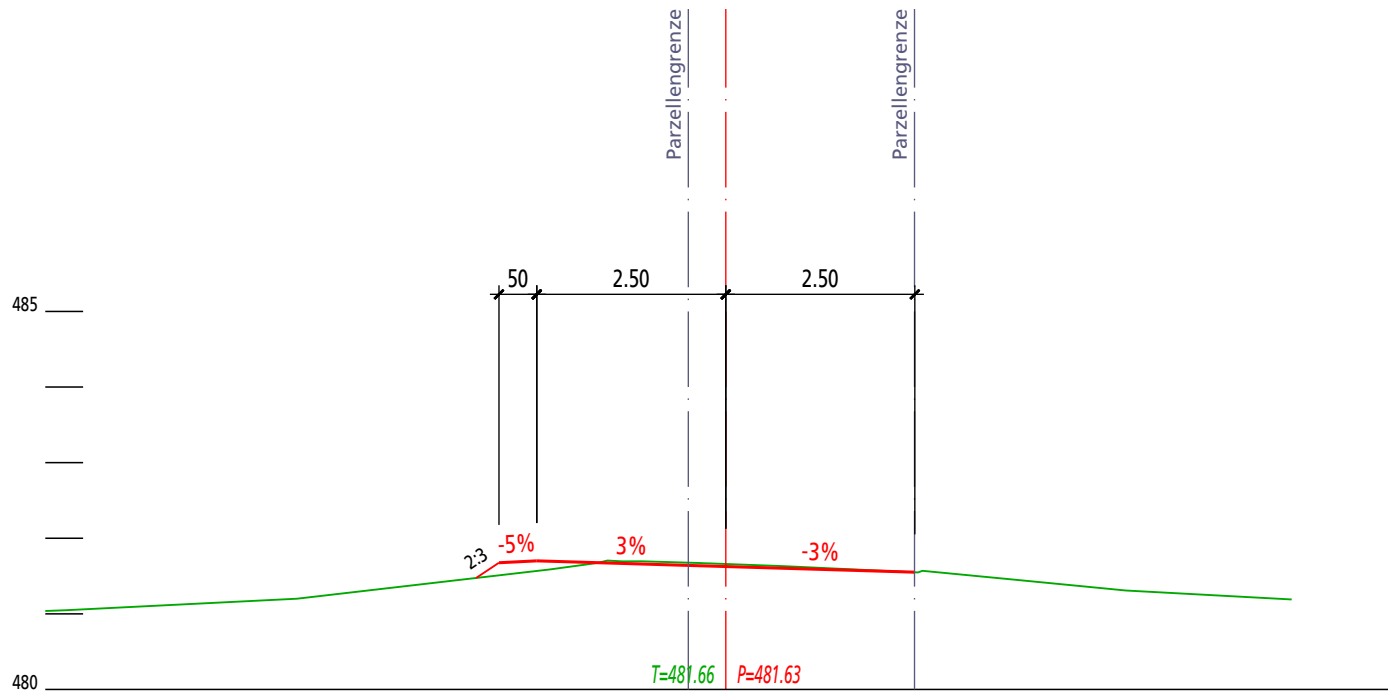




8

95.22

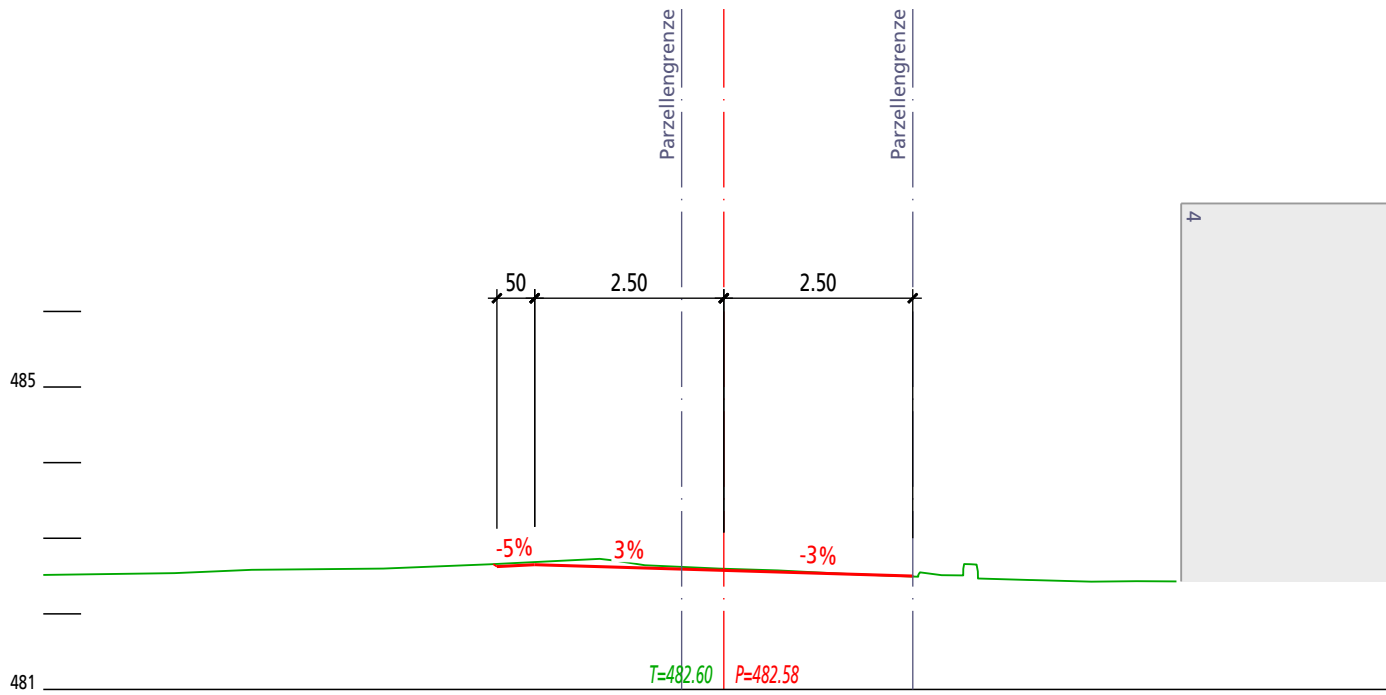


9

104.10

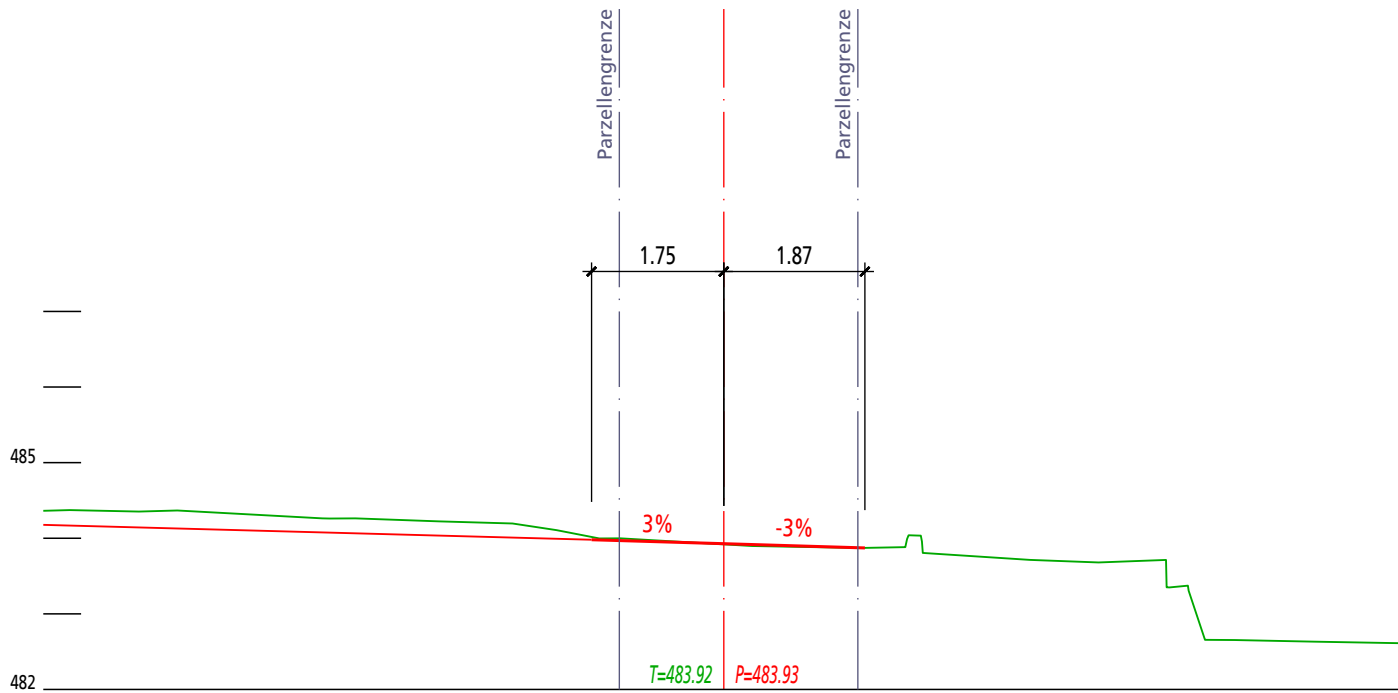


10

107.49

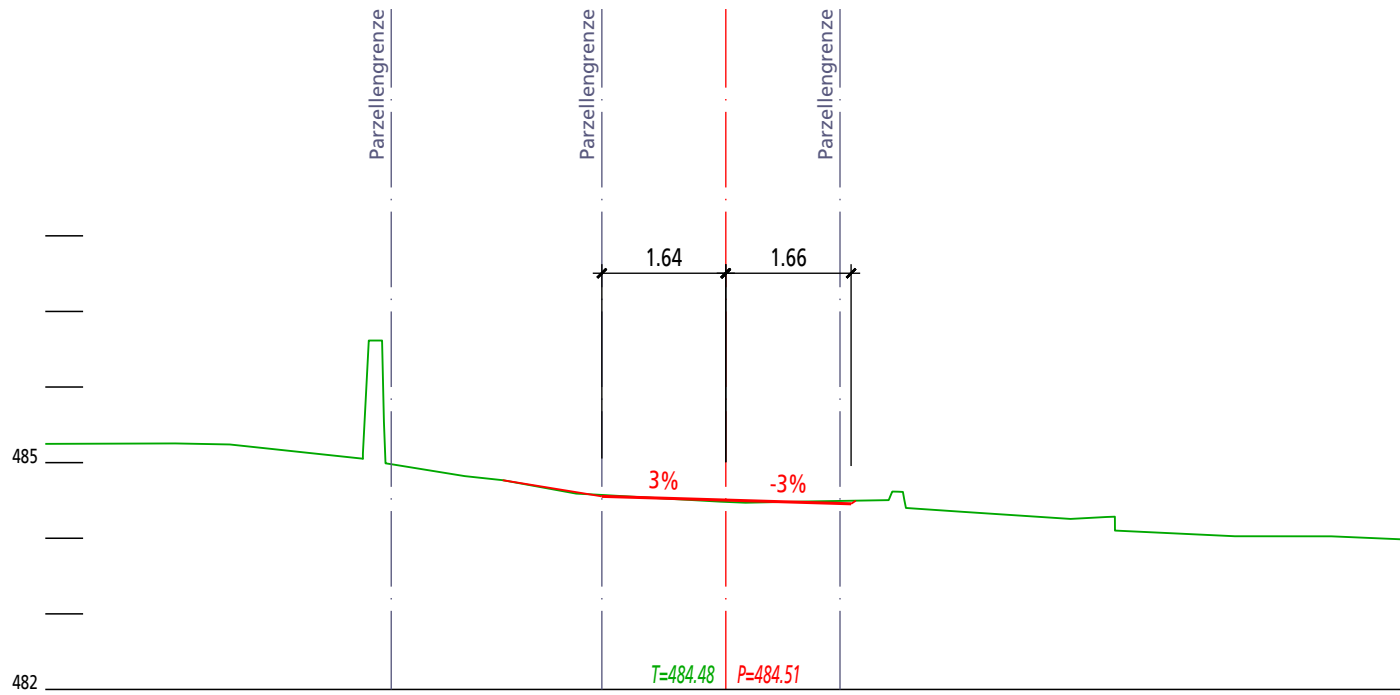

11

109.87

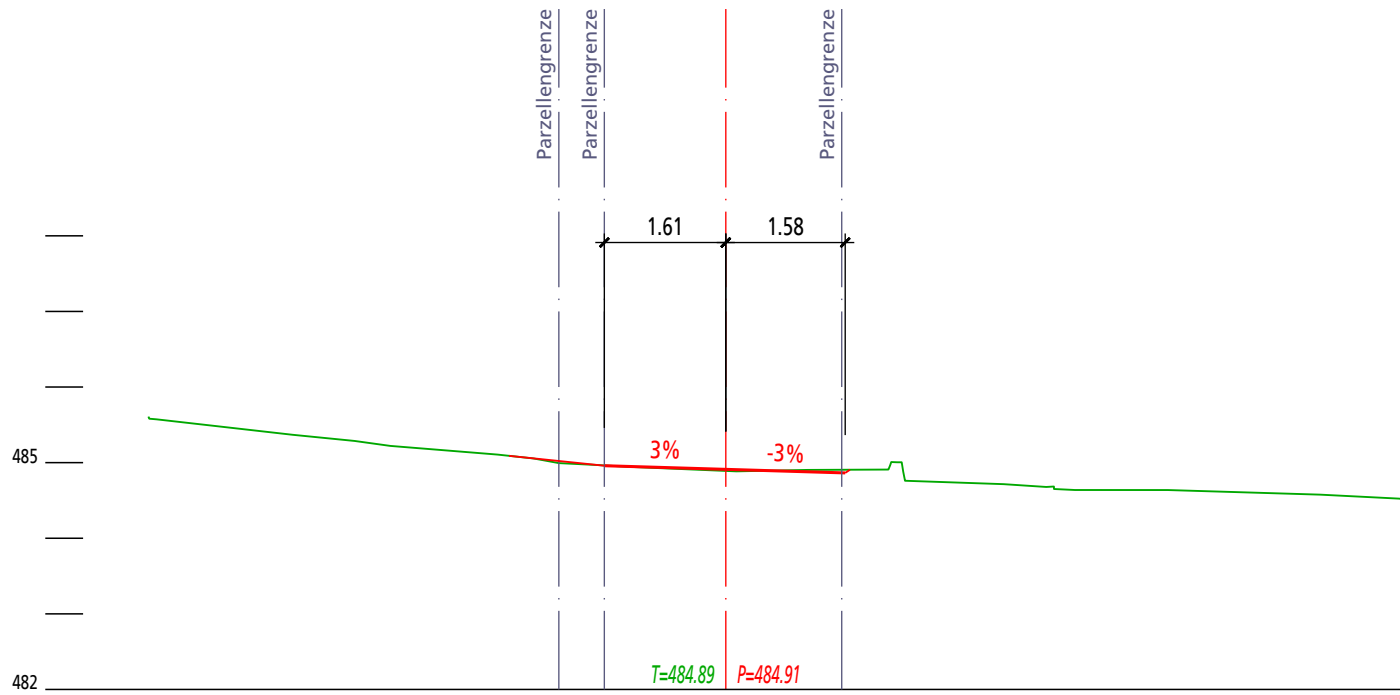

12

115.25

