

Gemeinde Niederdorf

Bauprojekt

Neuanlage Hofacker

Stichmatt

Strassenbau

Masstab 1:100

Planaufgabe


Plan Nr. 022.06.0439 - 13

27. Oktober 2023

Erstellt: AWE/SGR, Geprüft: SMA, Freigabe: MSC
S:\022\06\0439\00_CAD\Planung\BP\12_13_Querprofile_100.2d


1

0.00

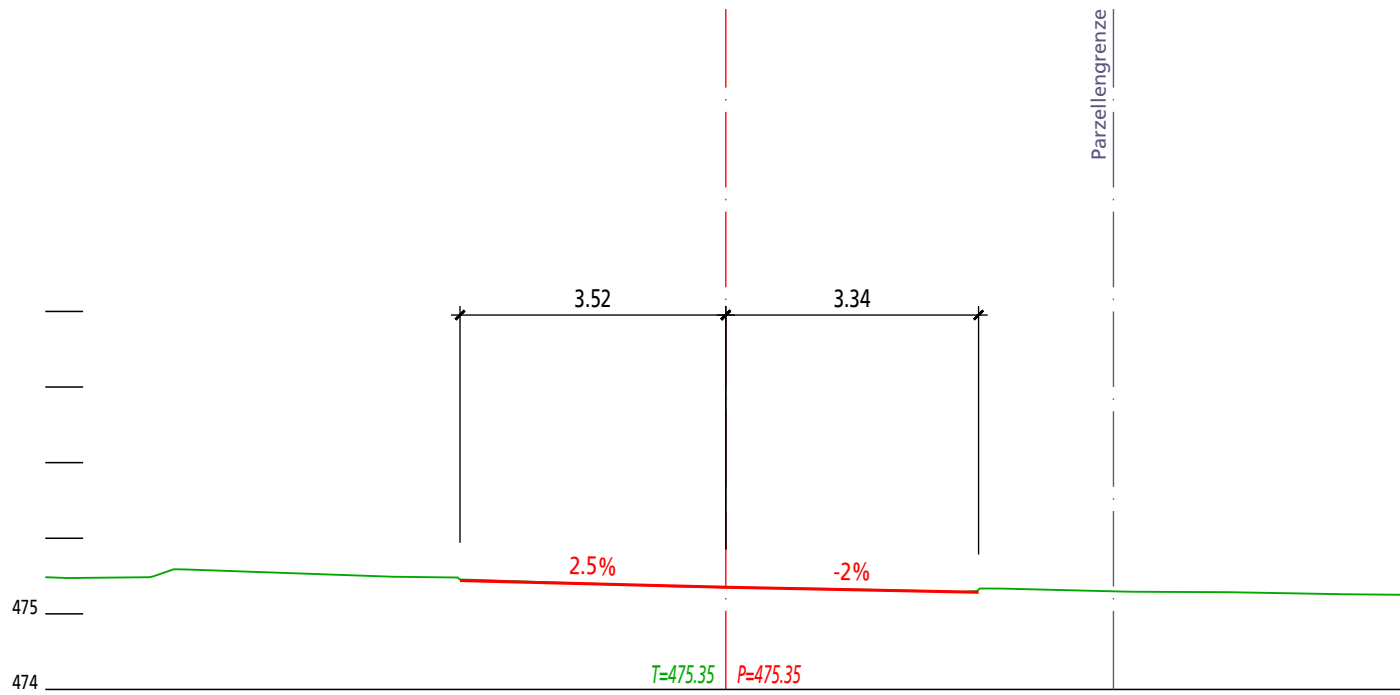


2

2.81

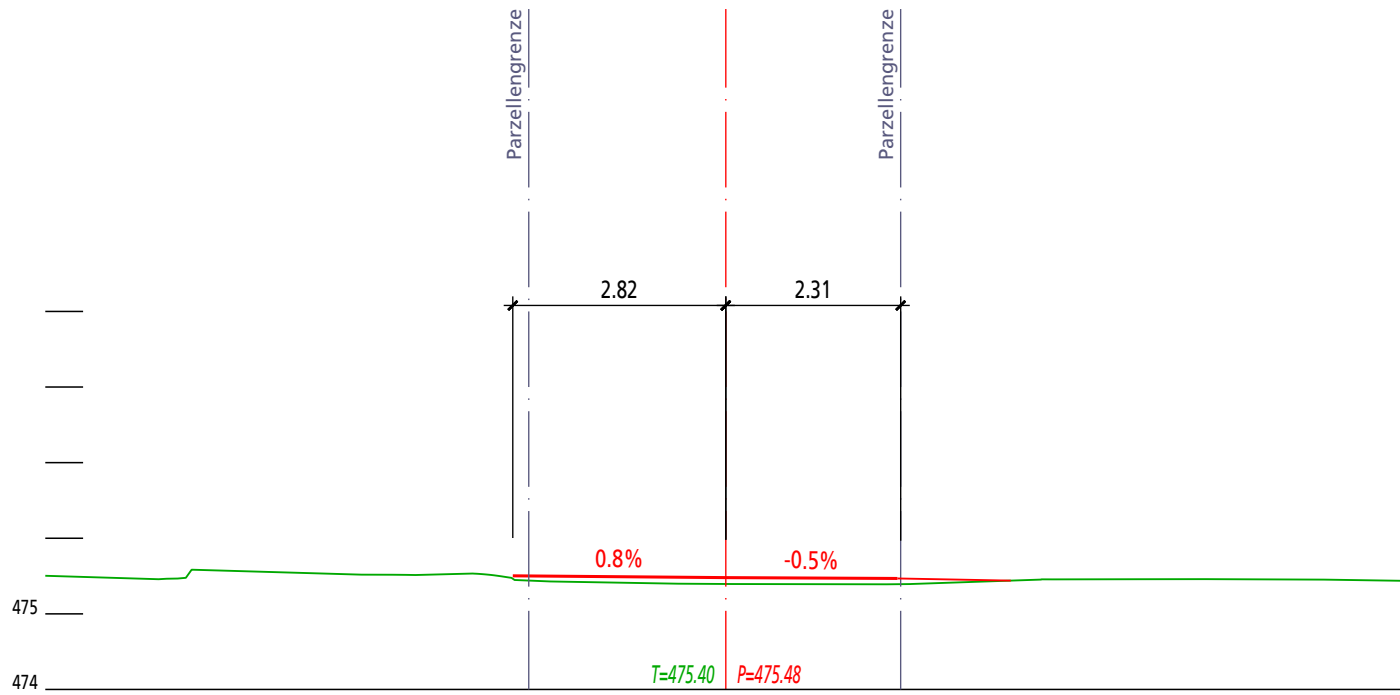


3

11.74

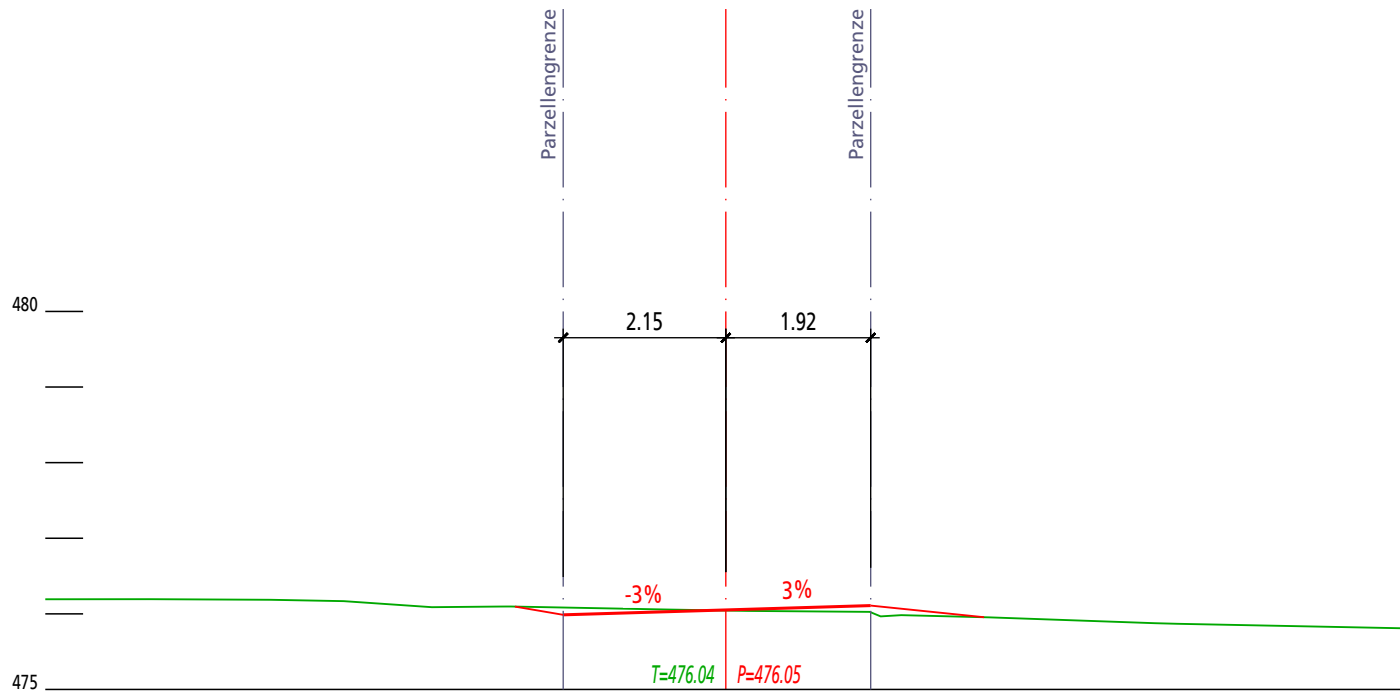


4

19.96

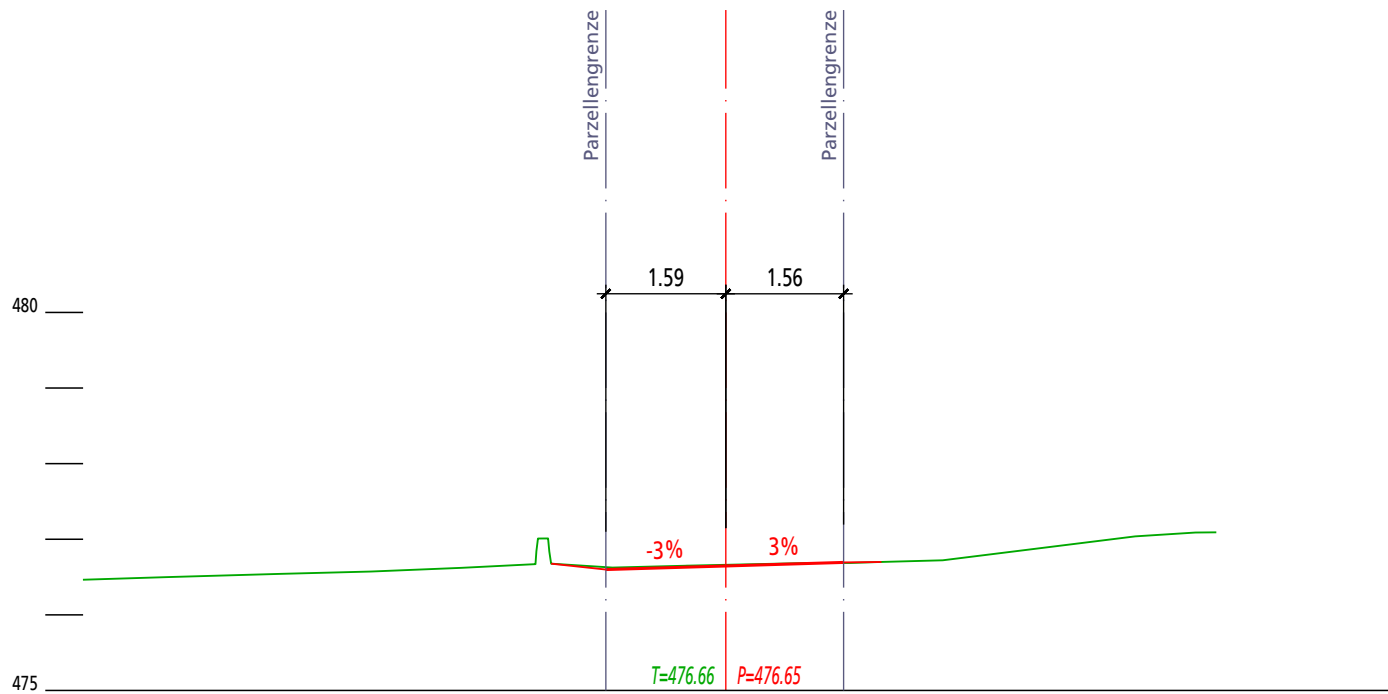


5

29.43

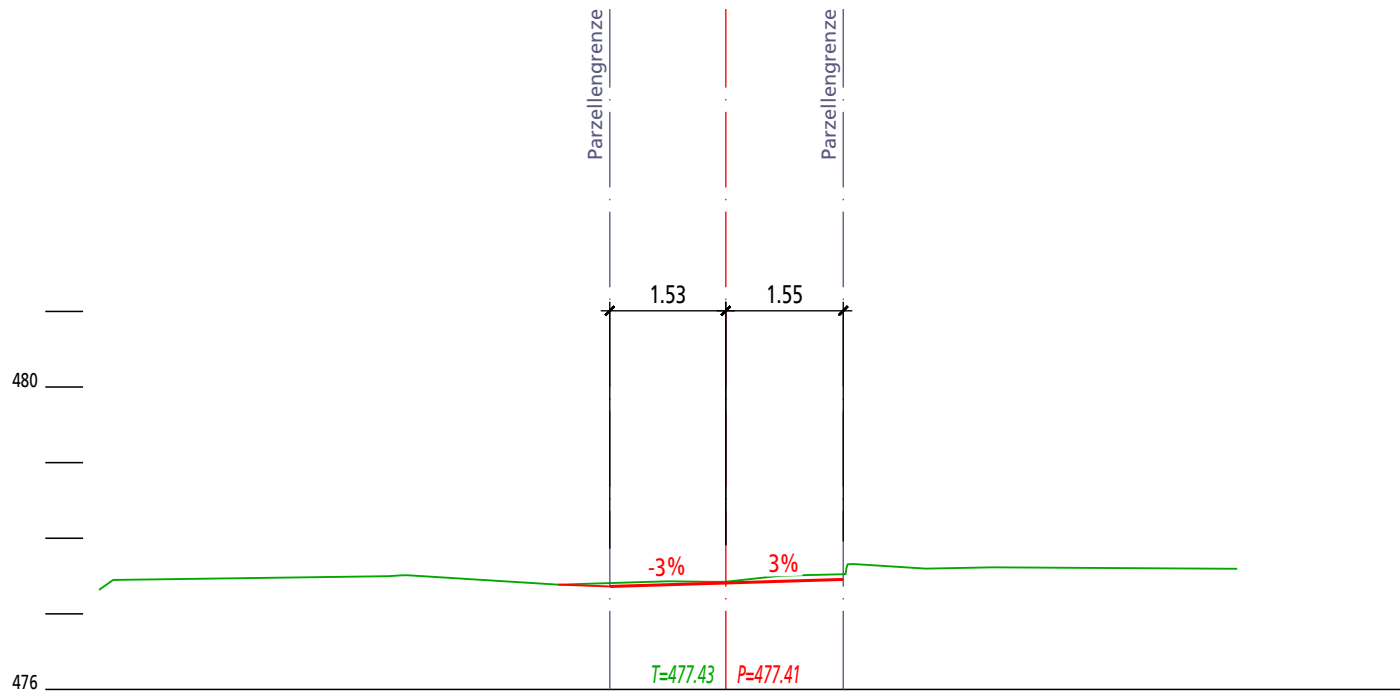


6

32.81

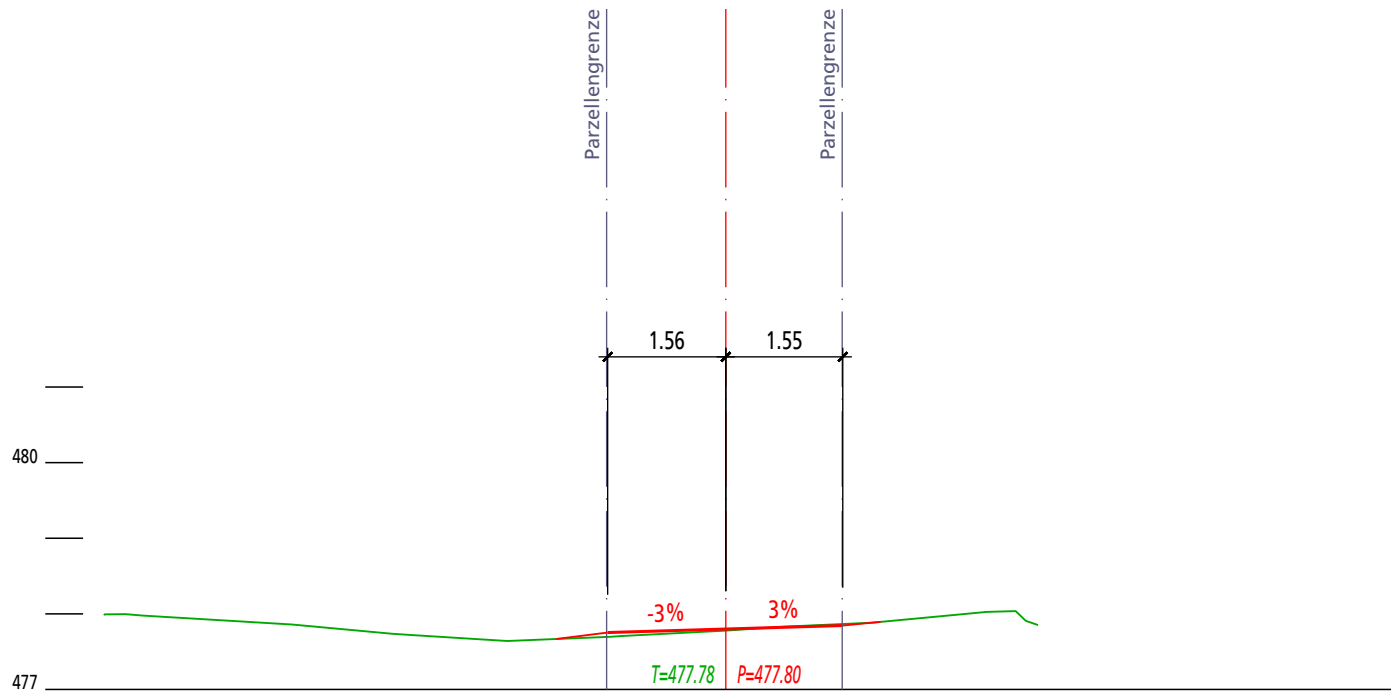


7

42.70

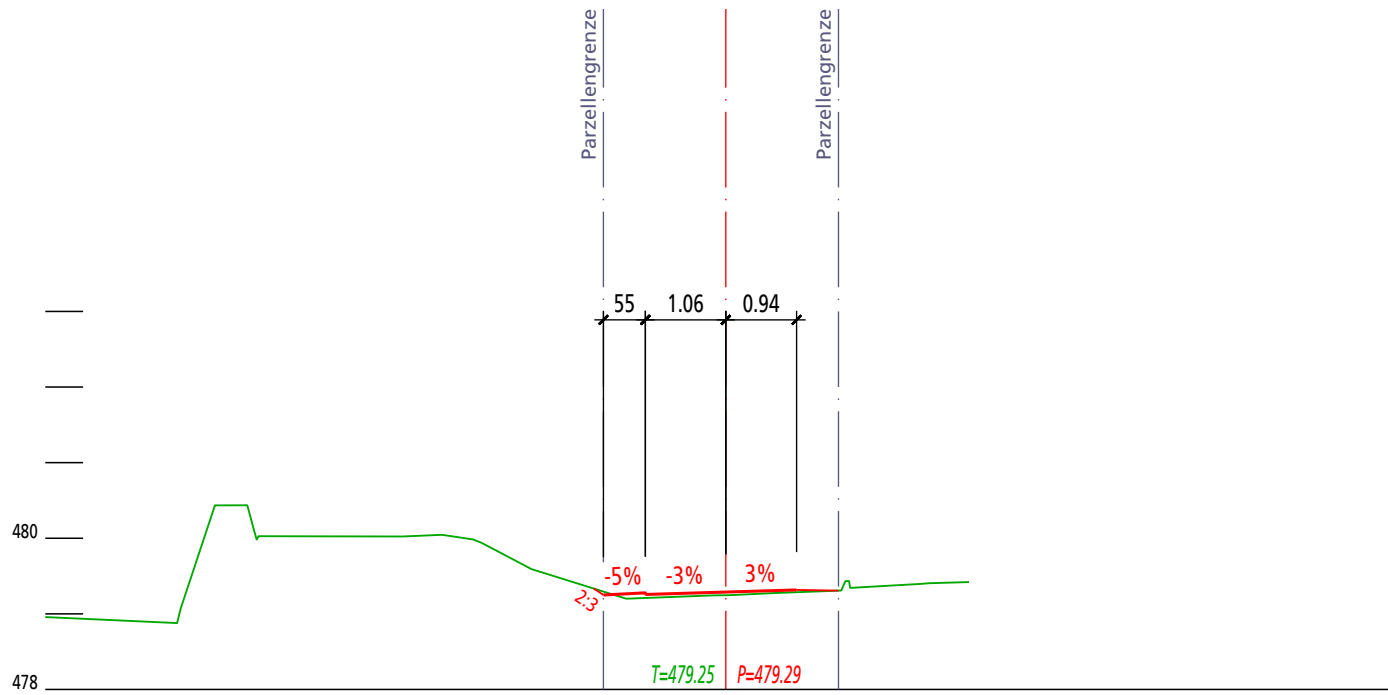


8

49.06

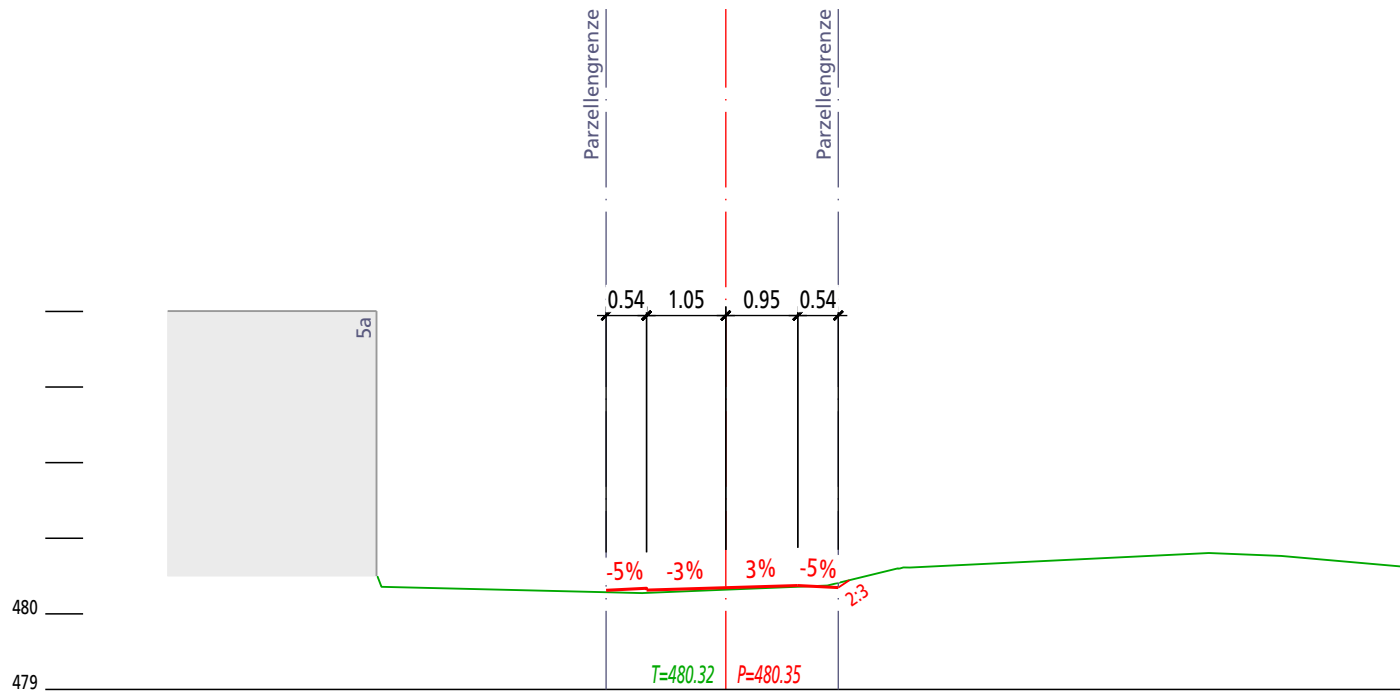


9

58.18

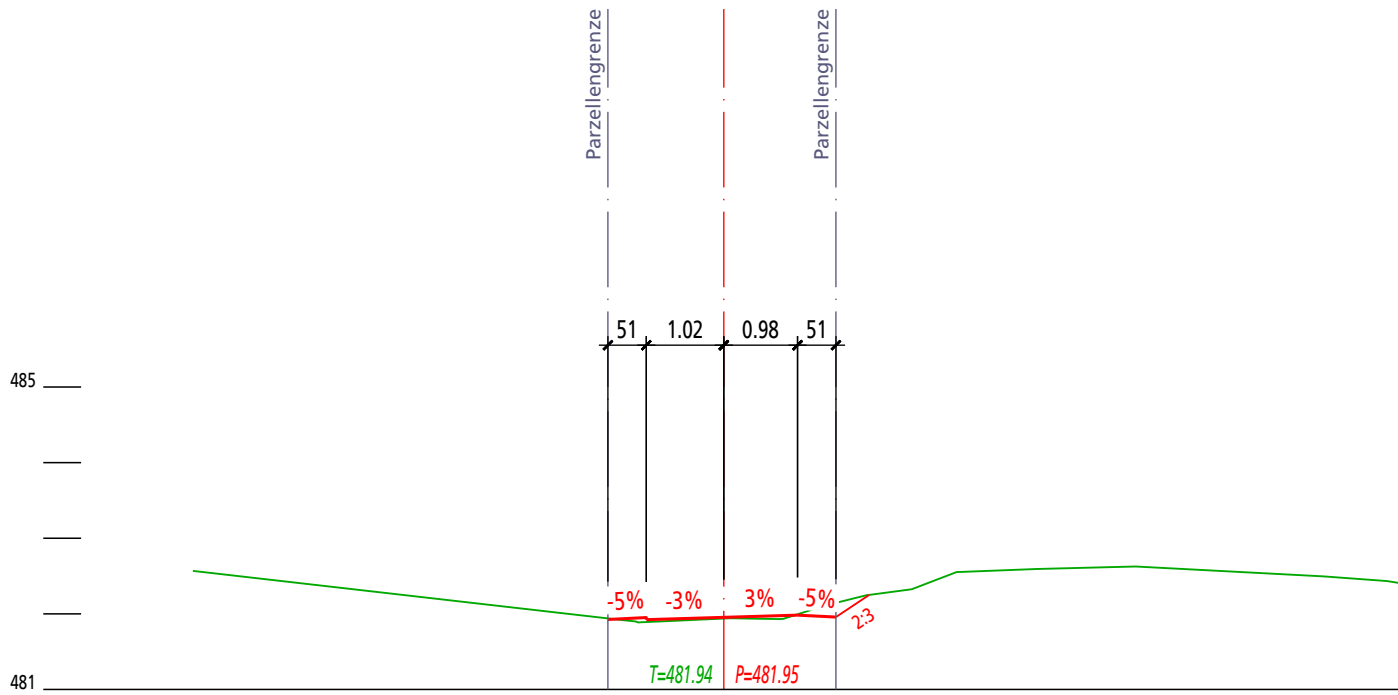


10

67.97

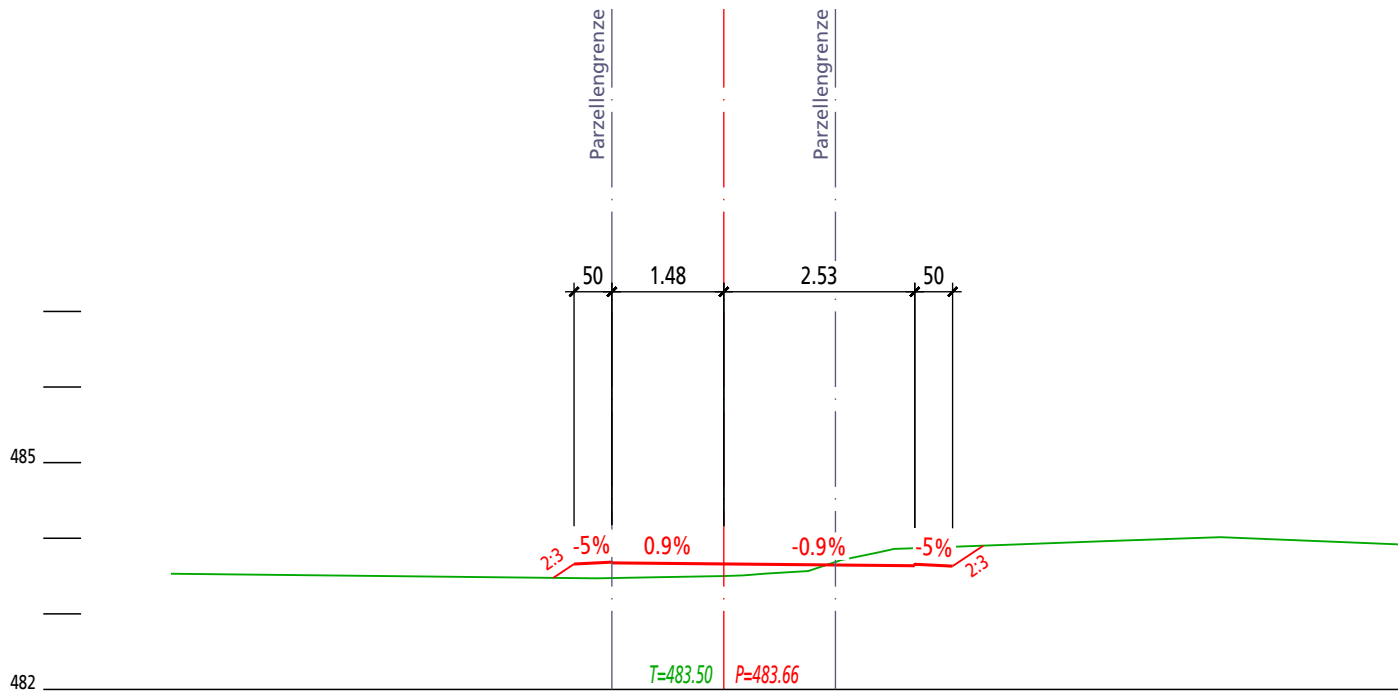

11

82.16

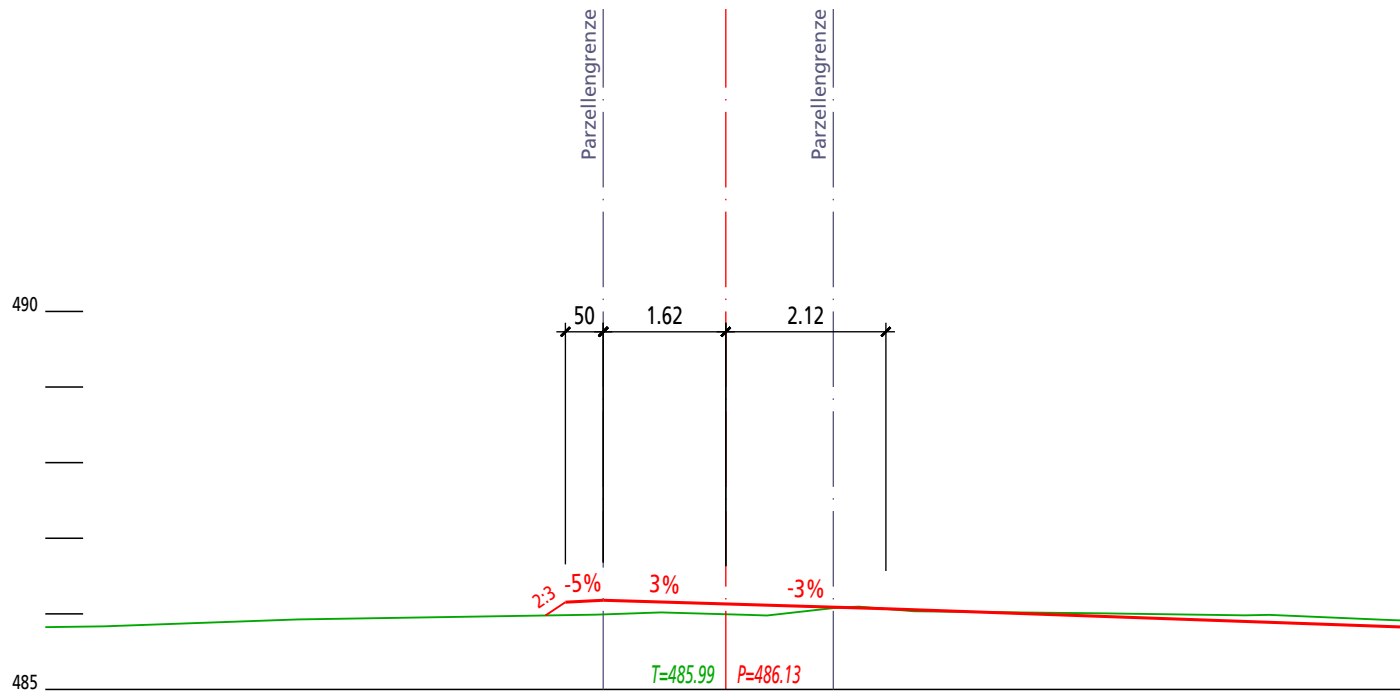

12

94.05

