

Gemeinde Niederdorf

Bauprojekt

Neuerschliessung Stolltenstrasse / Sunneweg

Strassenbau

Masstab 1:100


Planaufgabe

Plan Nr. 022.06.0159 - 7
27. Oktober 2023


Erstellt: TGR, Geprüft: SMA, Freigabe: MSC
S:\022\06\0159\00_CAD\Planung\Bauprojekt\6, 7, 8_Querprofile_100.2d

21


0.00

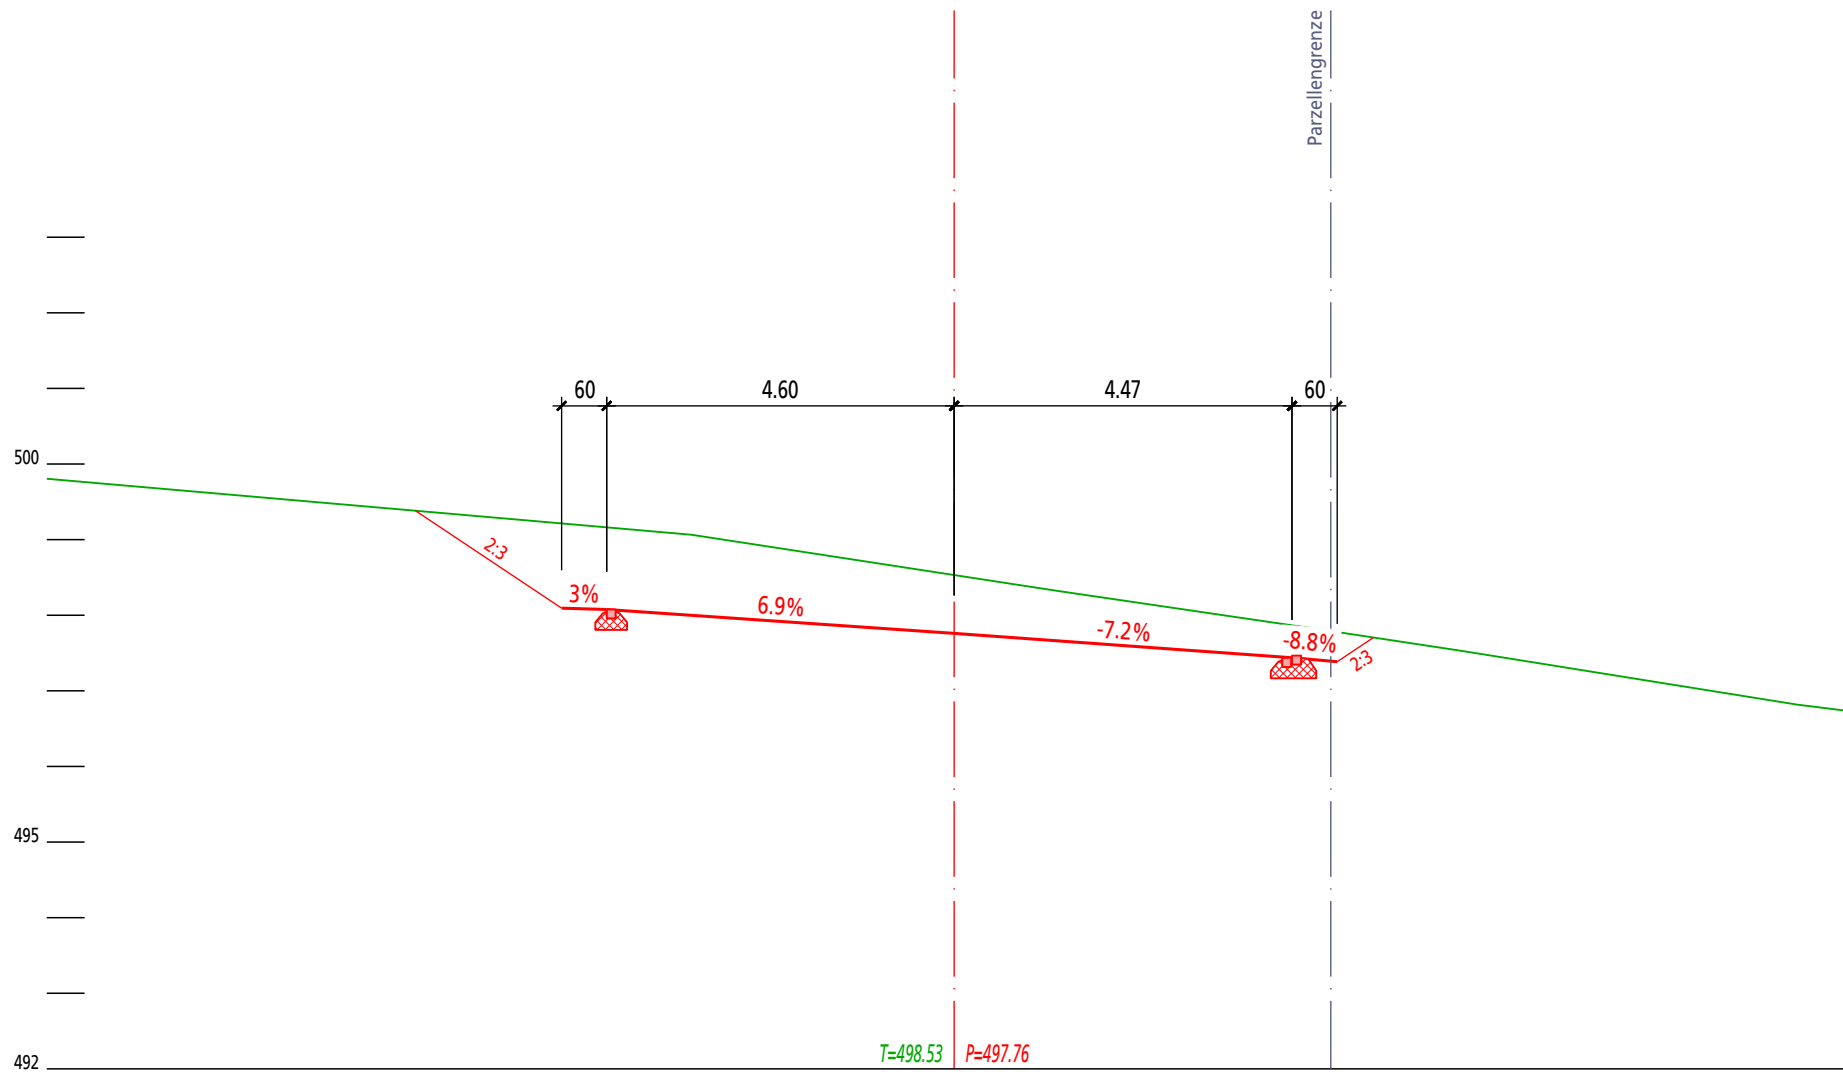


22
25.00

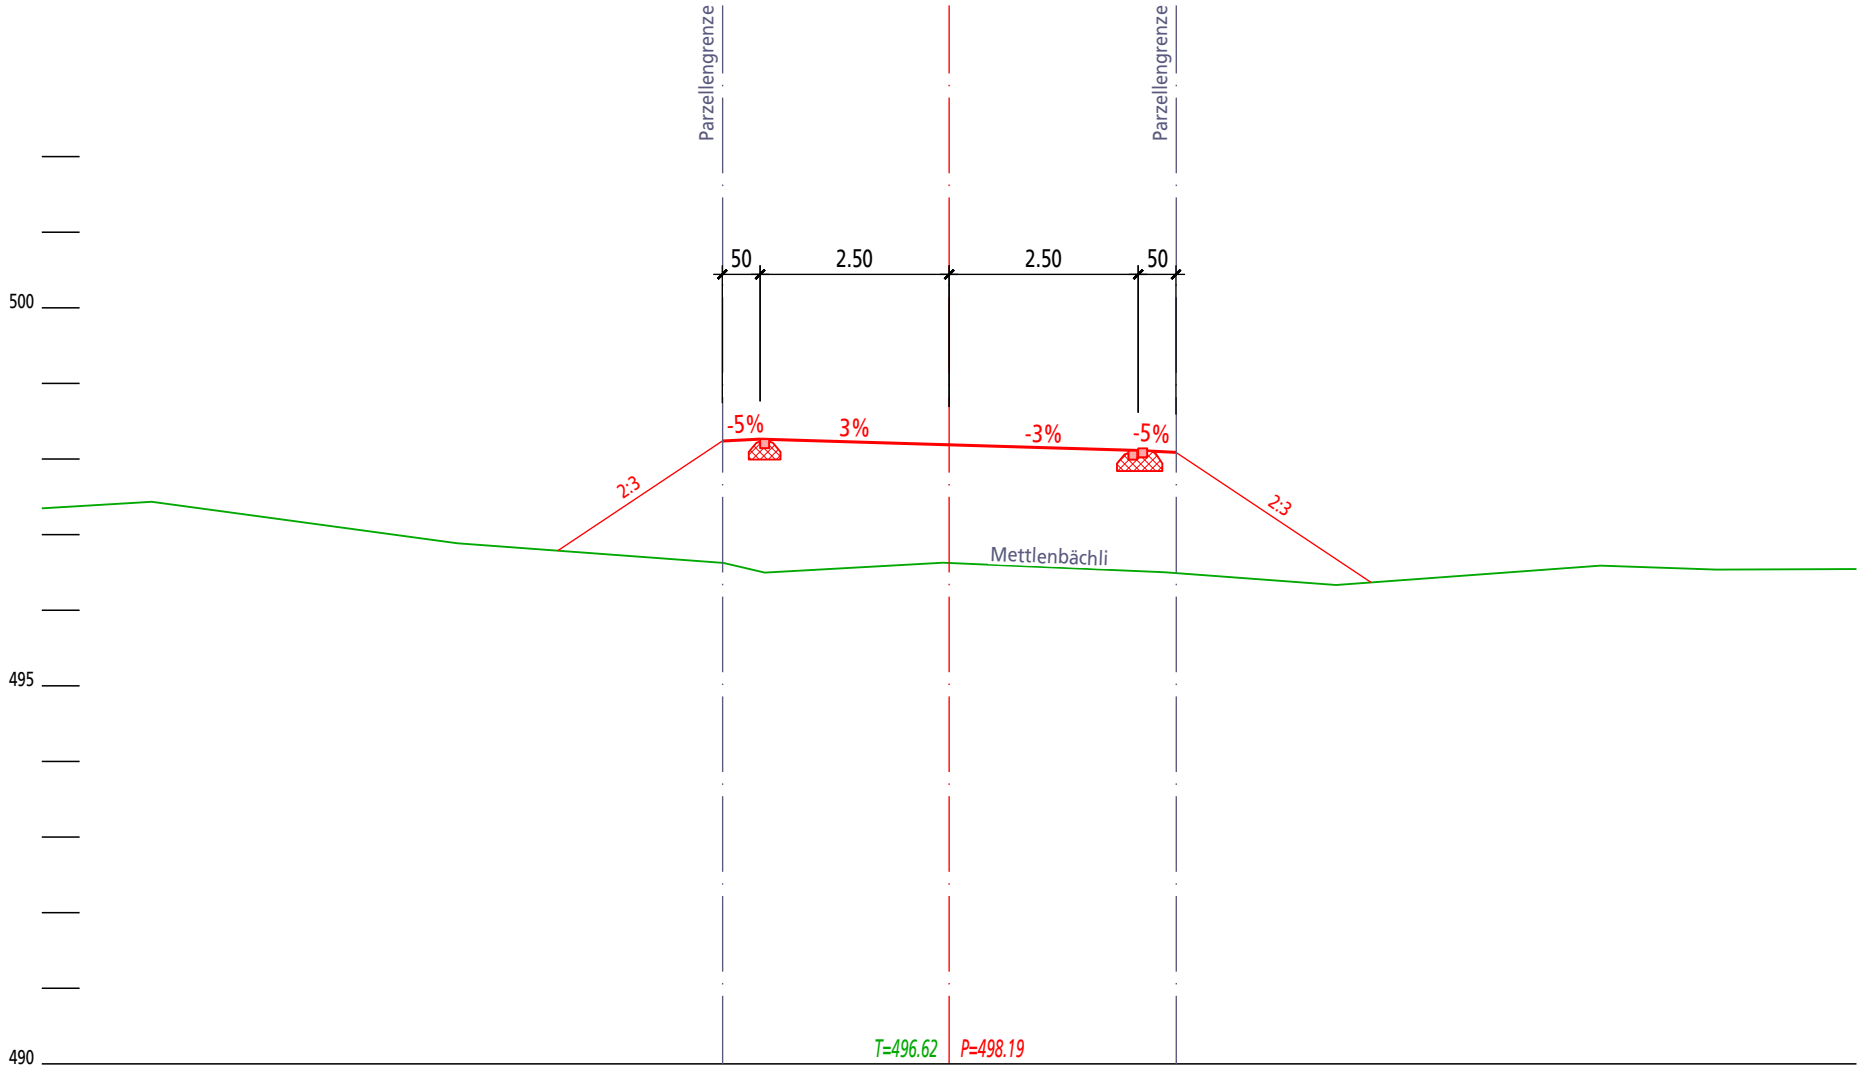


23
50.00

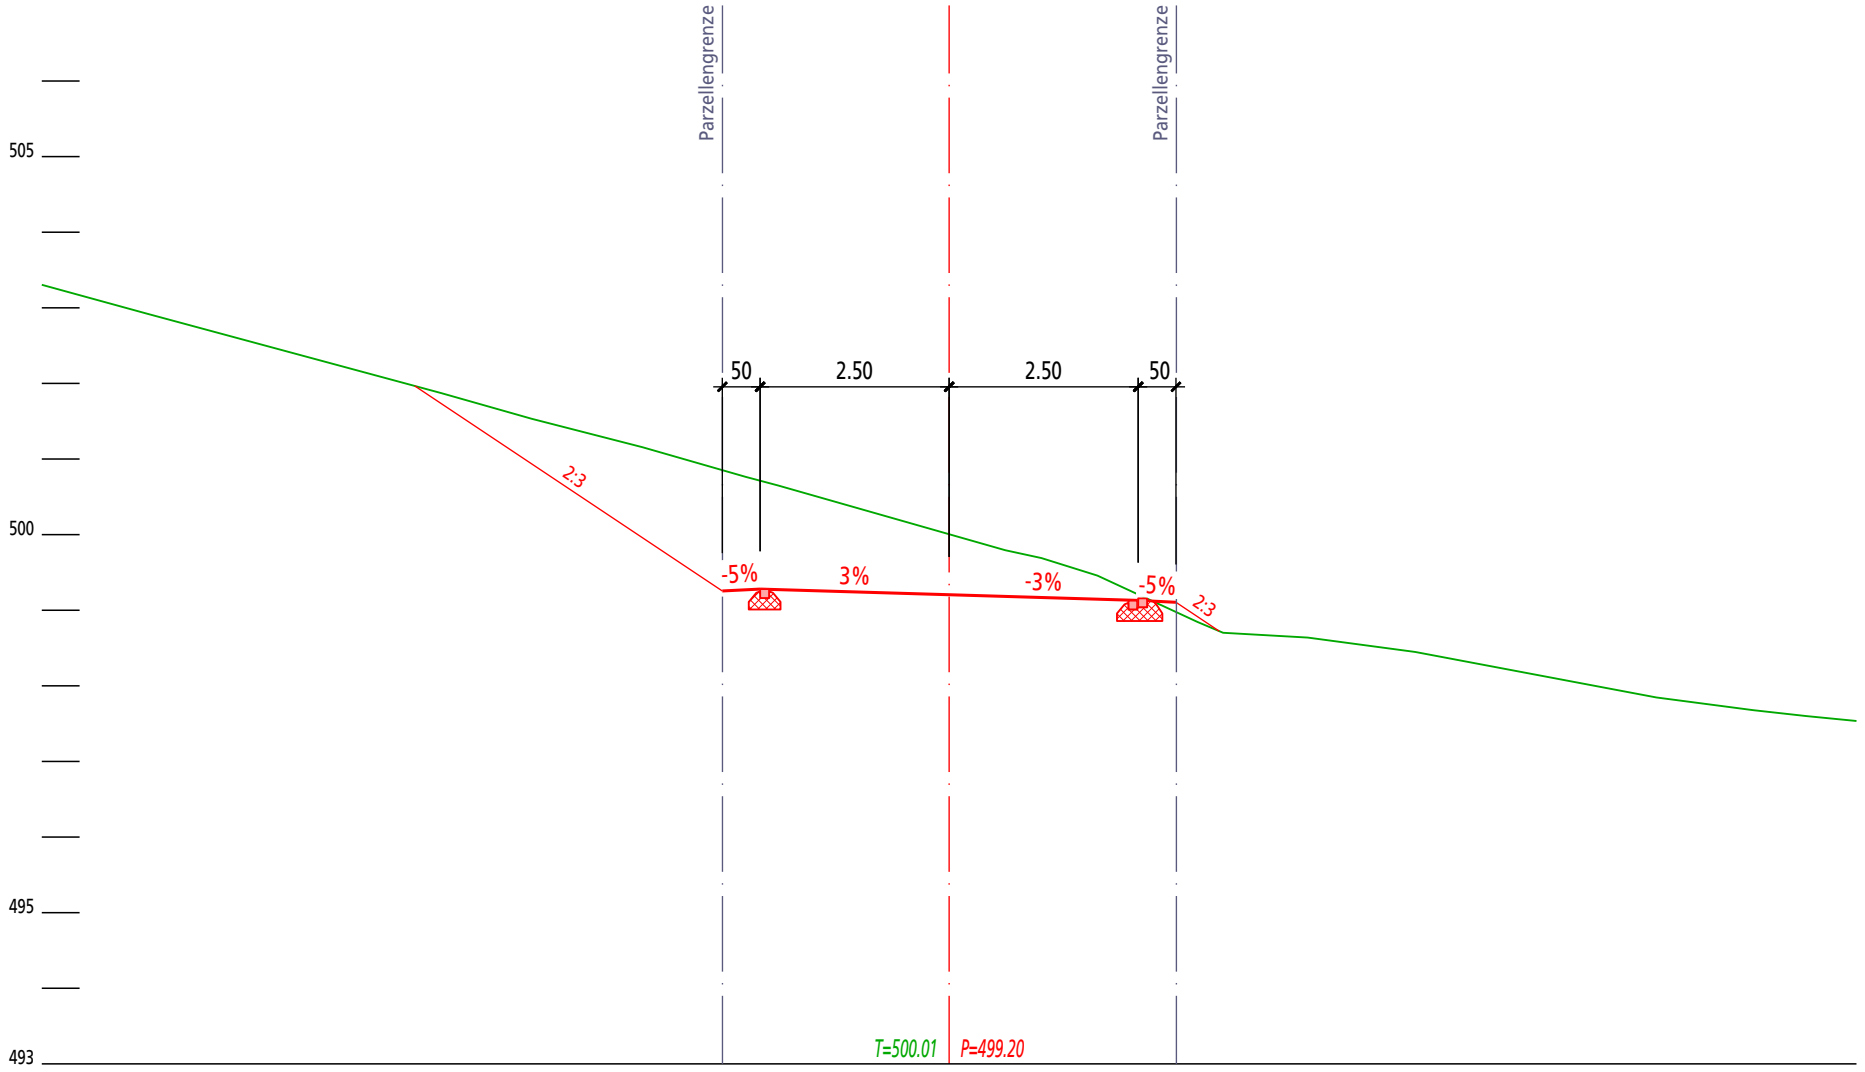


24
75.00

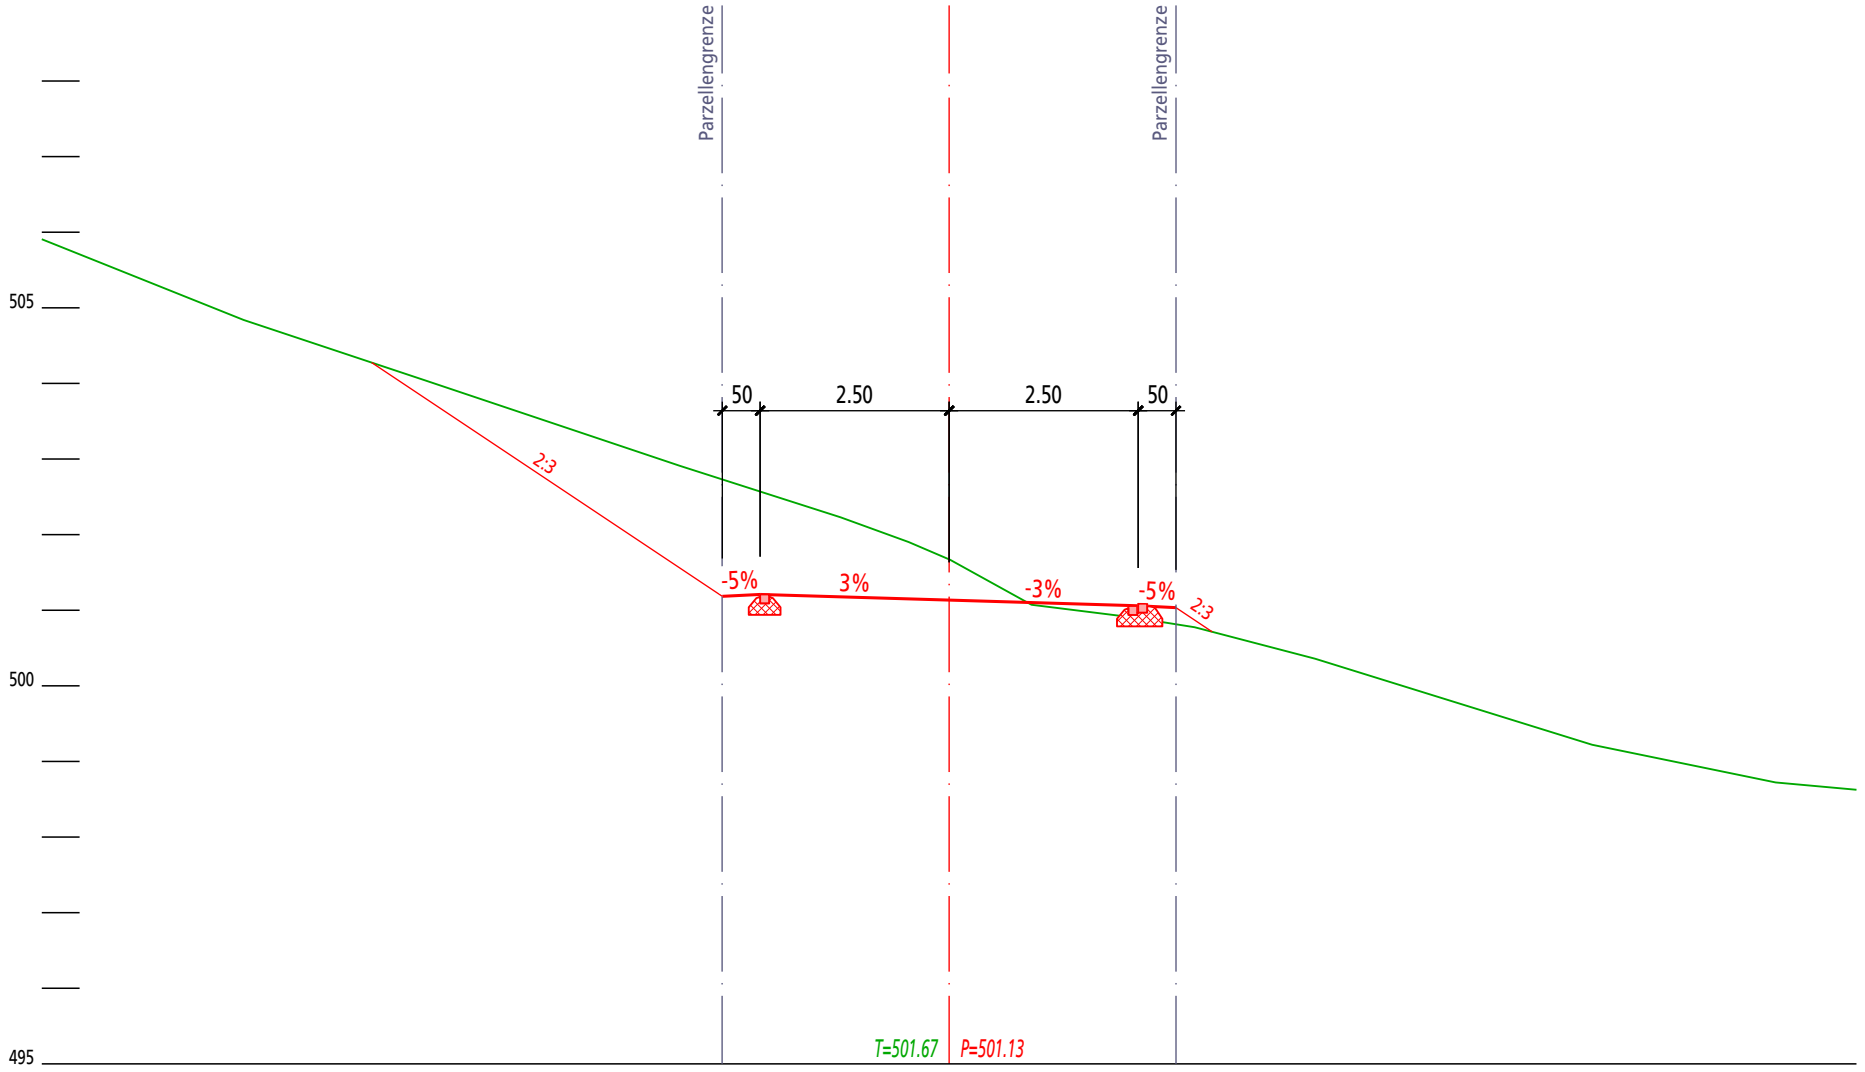


25
100.00

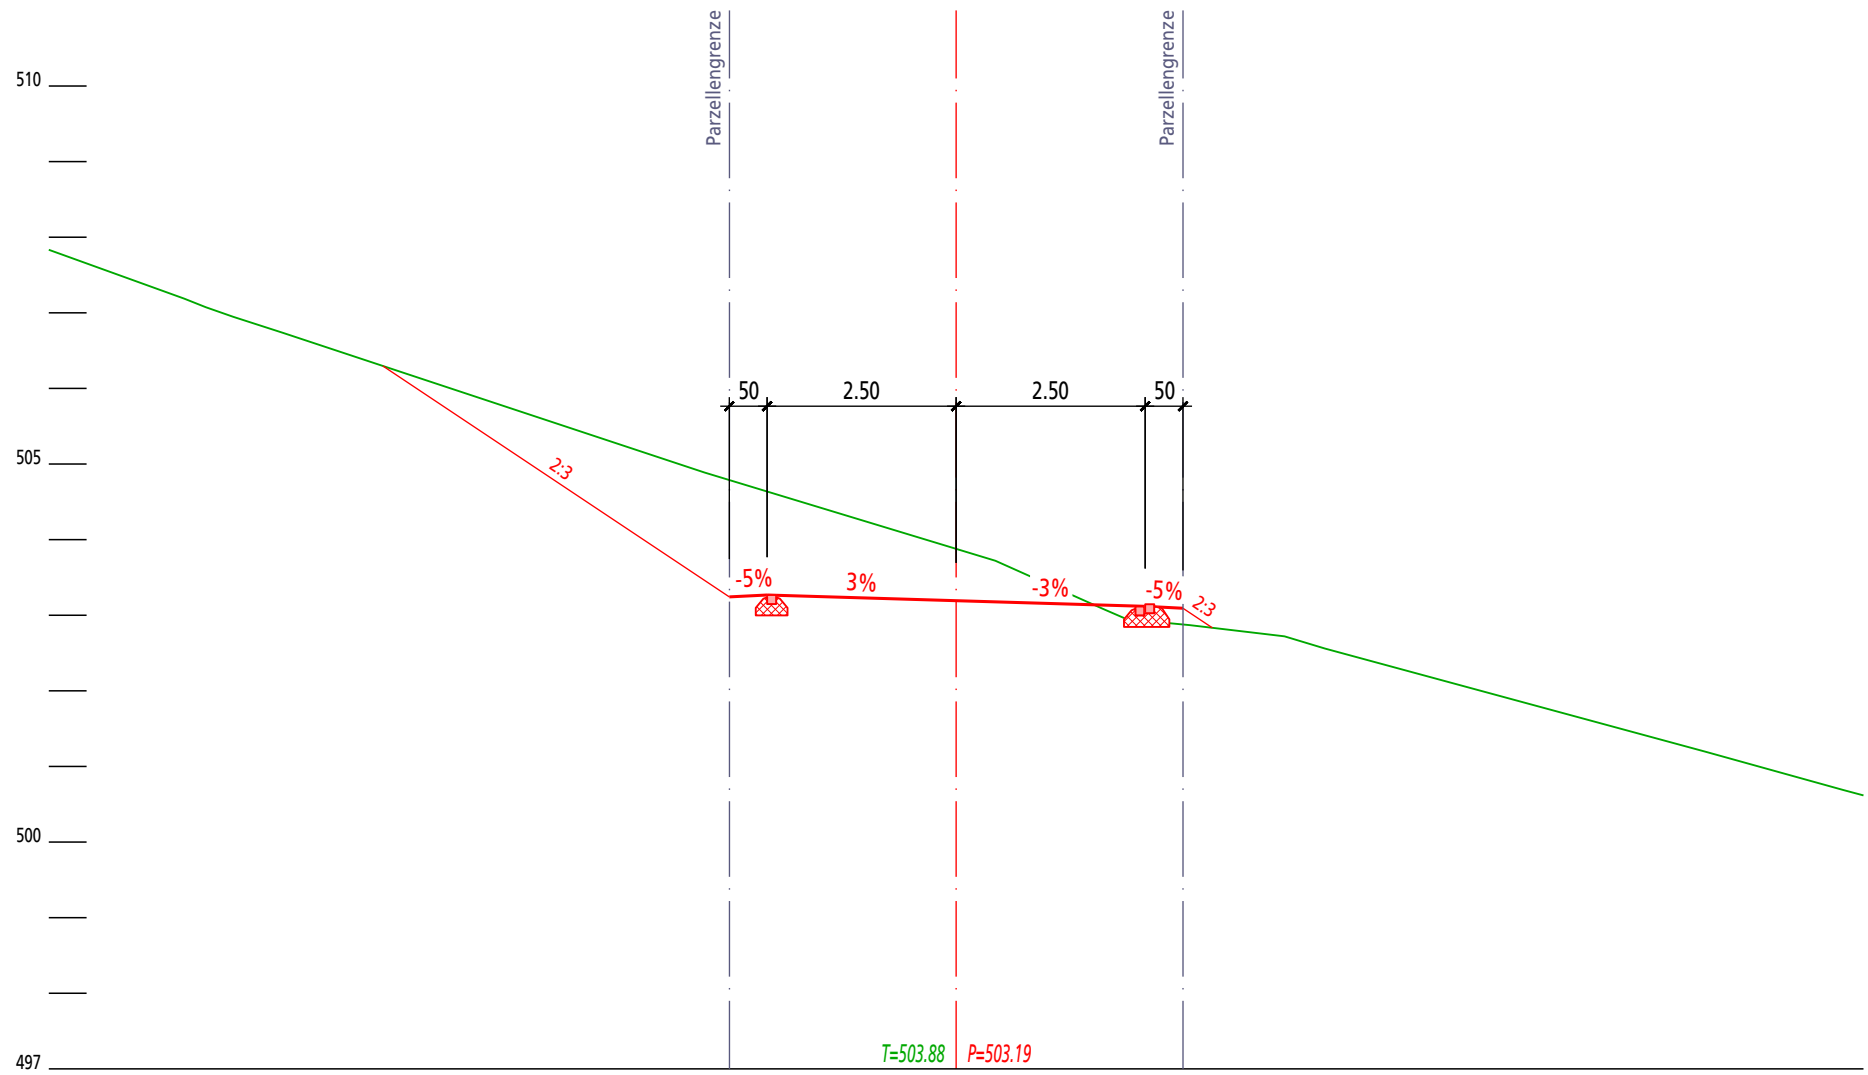

26
125.00

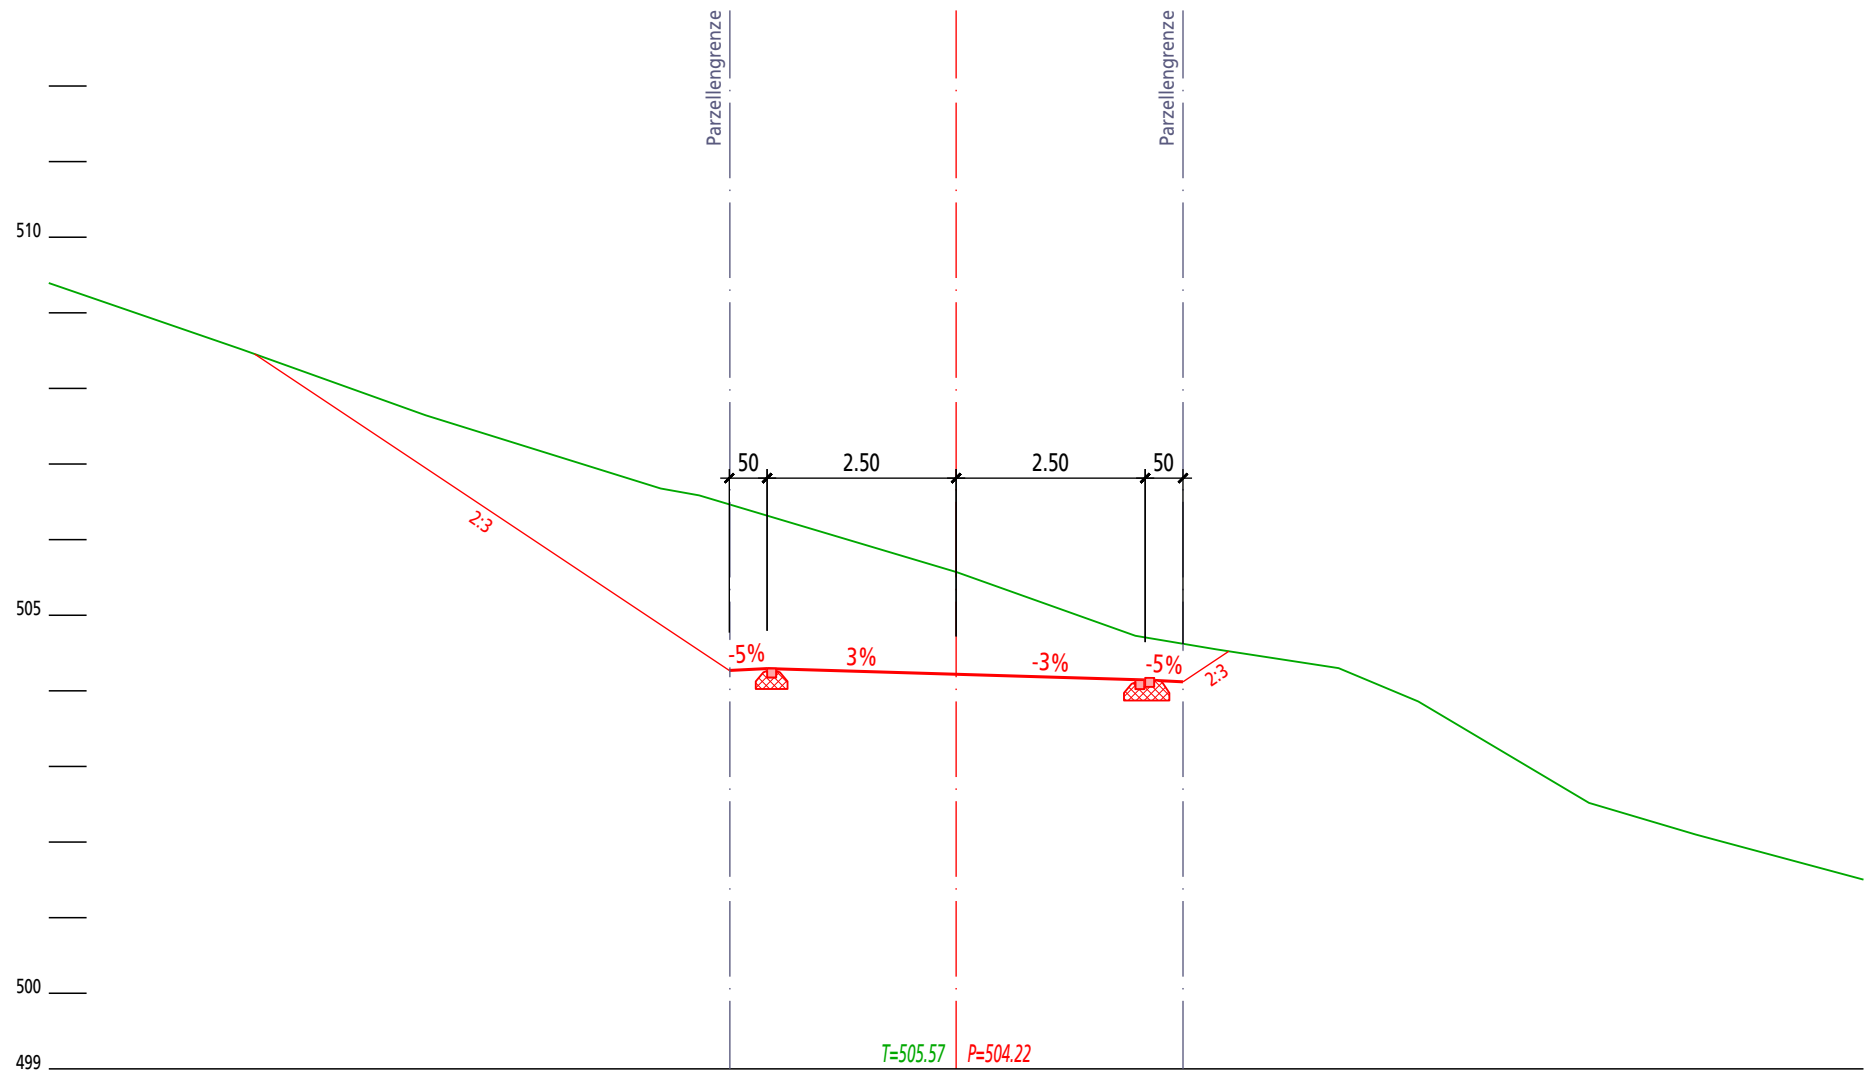


27
150.00

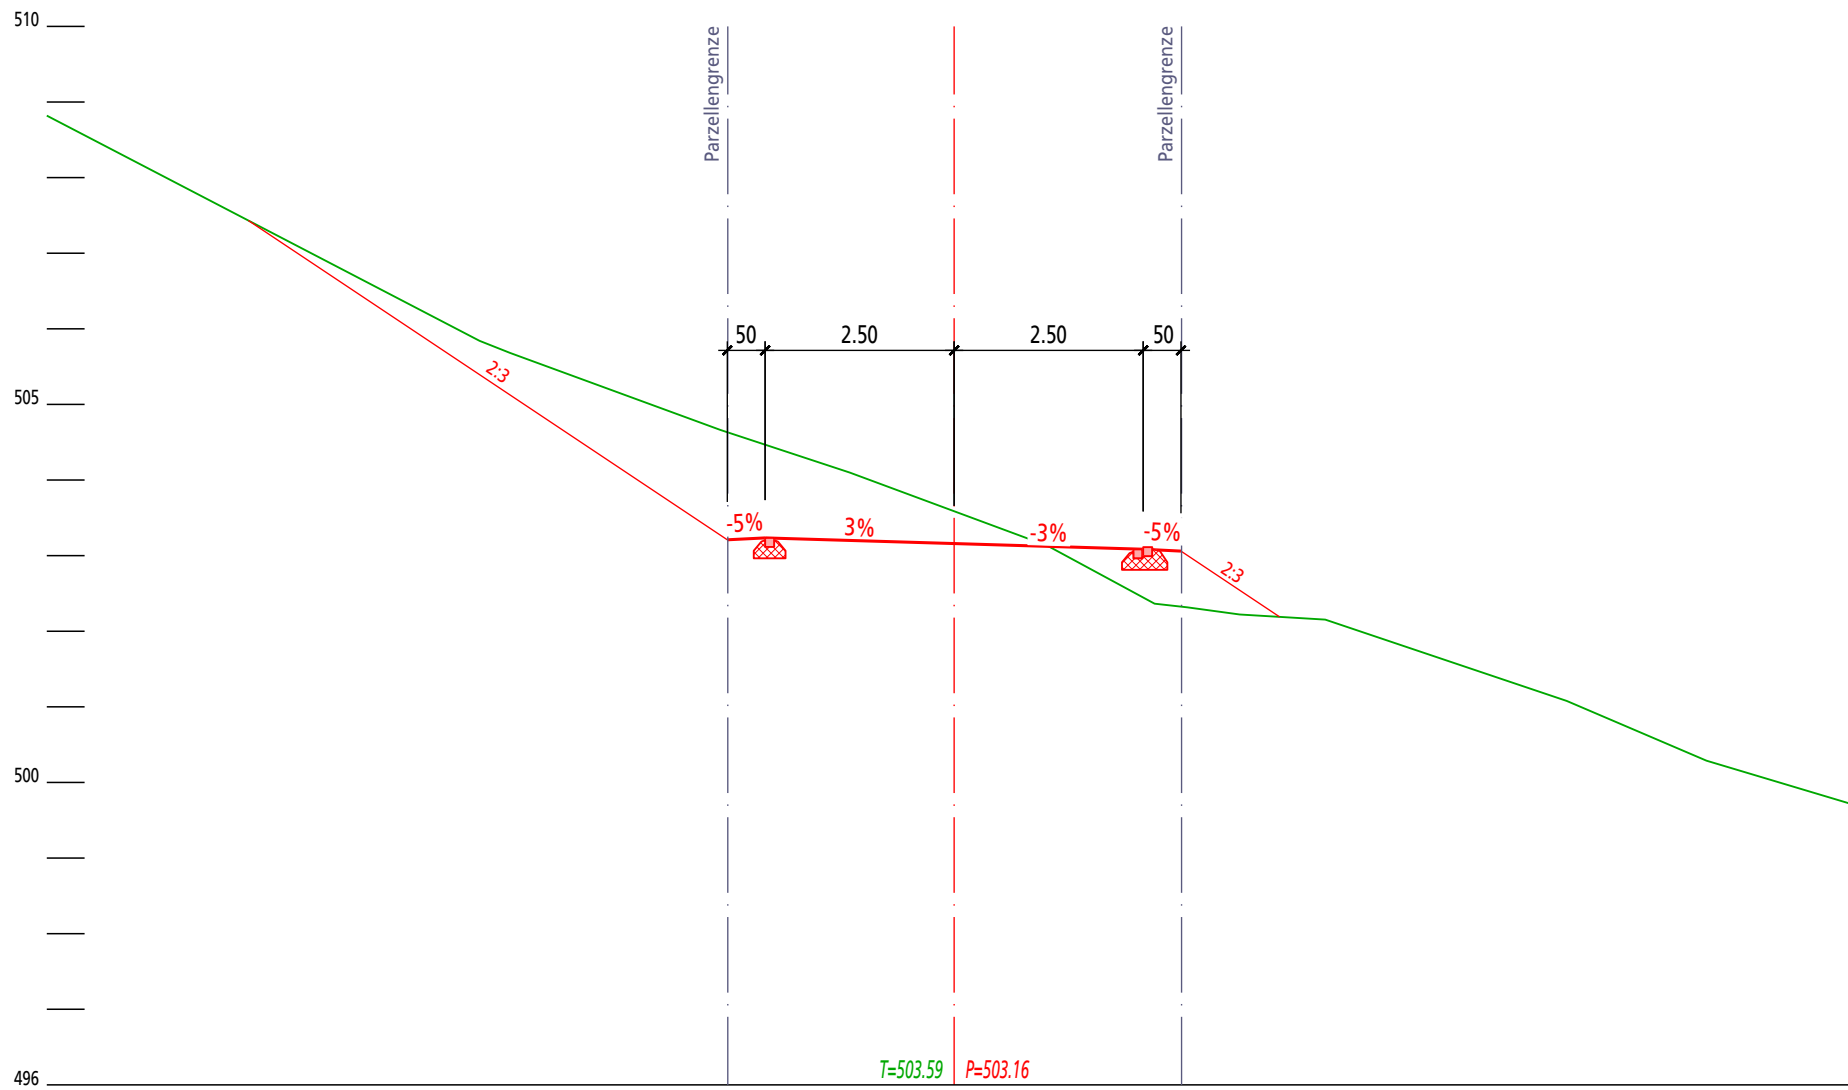

28

175.00

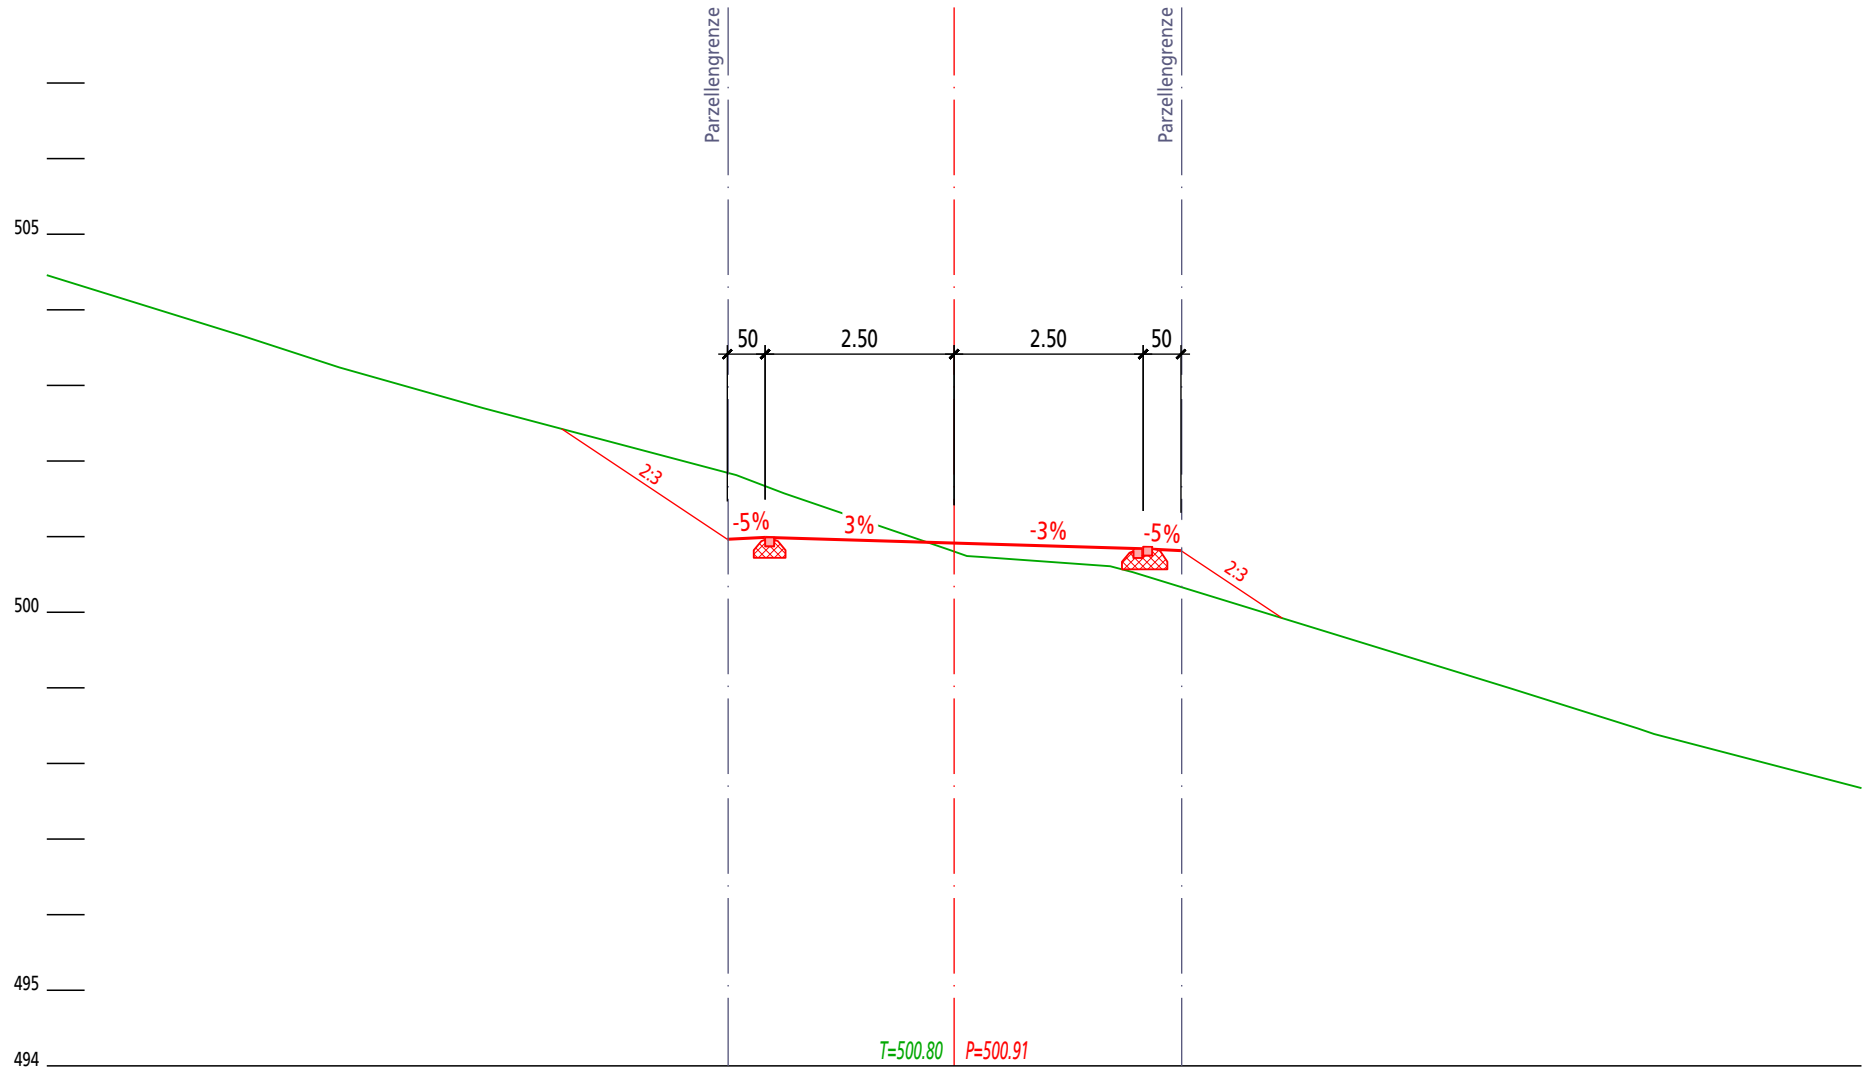

30
206.00

